


THIS DRAWING IS THE PROPERTY OF T & T Construction, B&F-EDRC, and must not be passed on to any person or body not authorised by us to receive it nor be copied or otherwise made use either in full or in part by such person or body without our prior permission in writing.

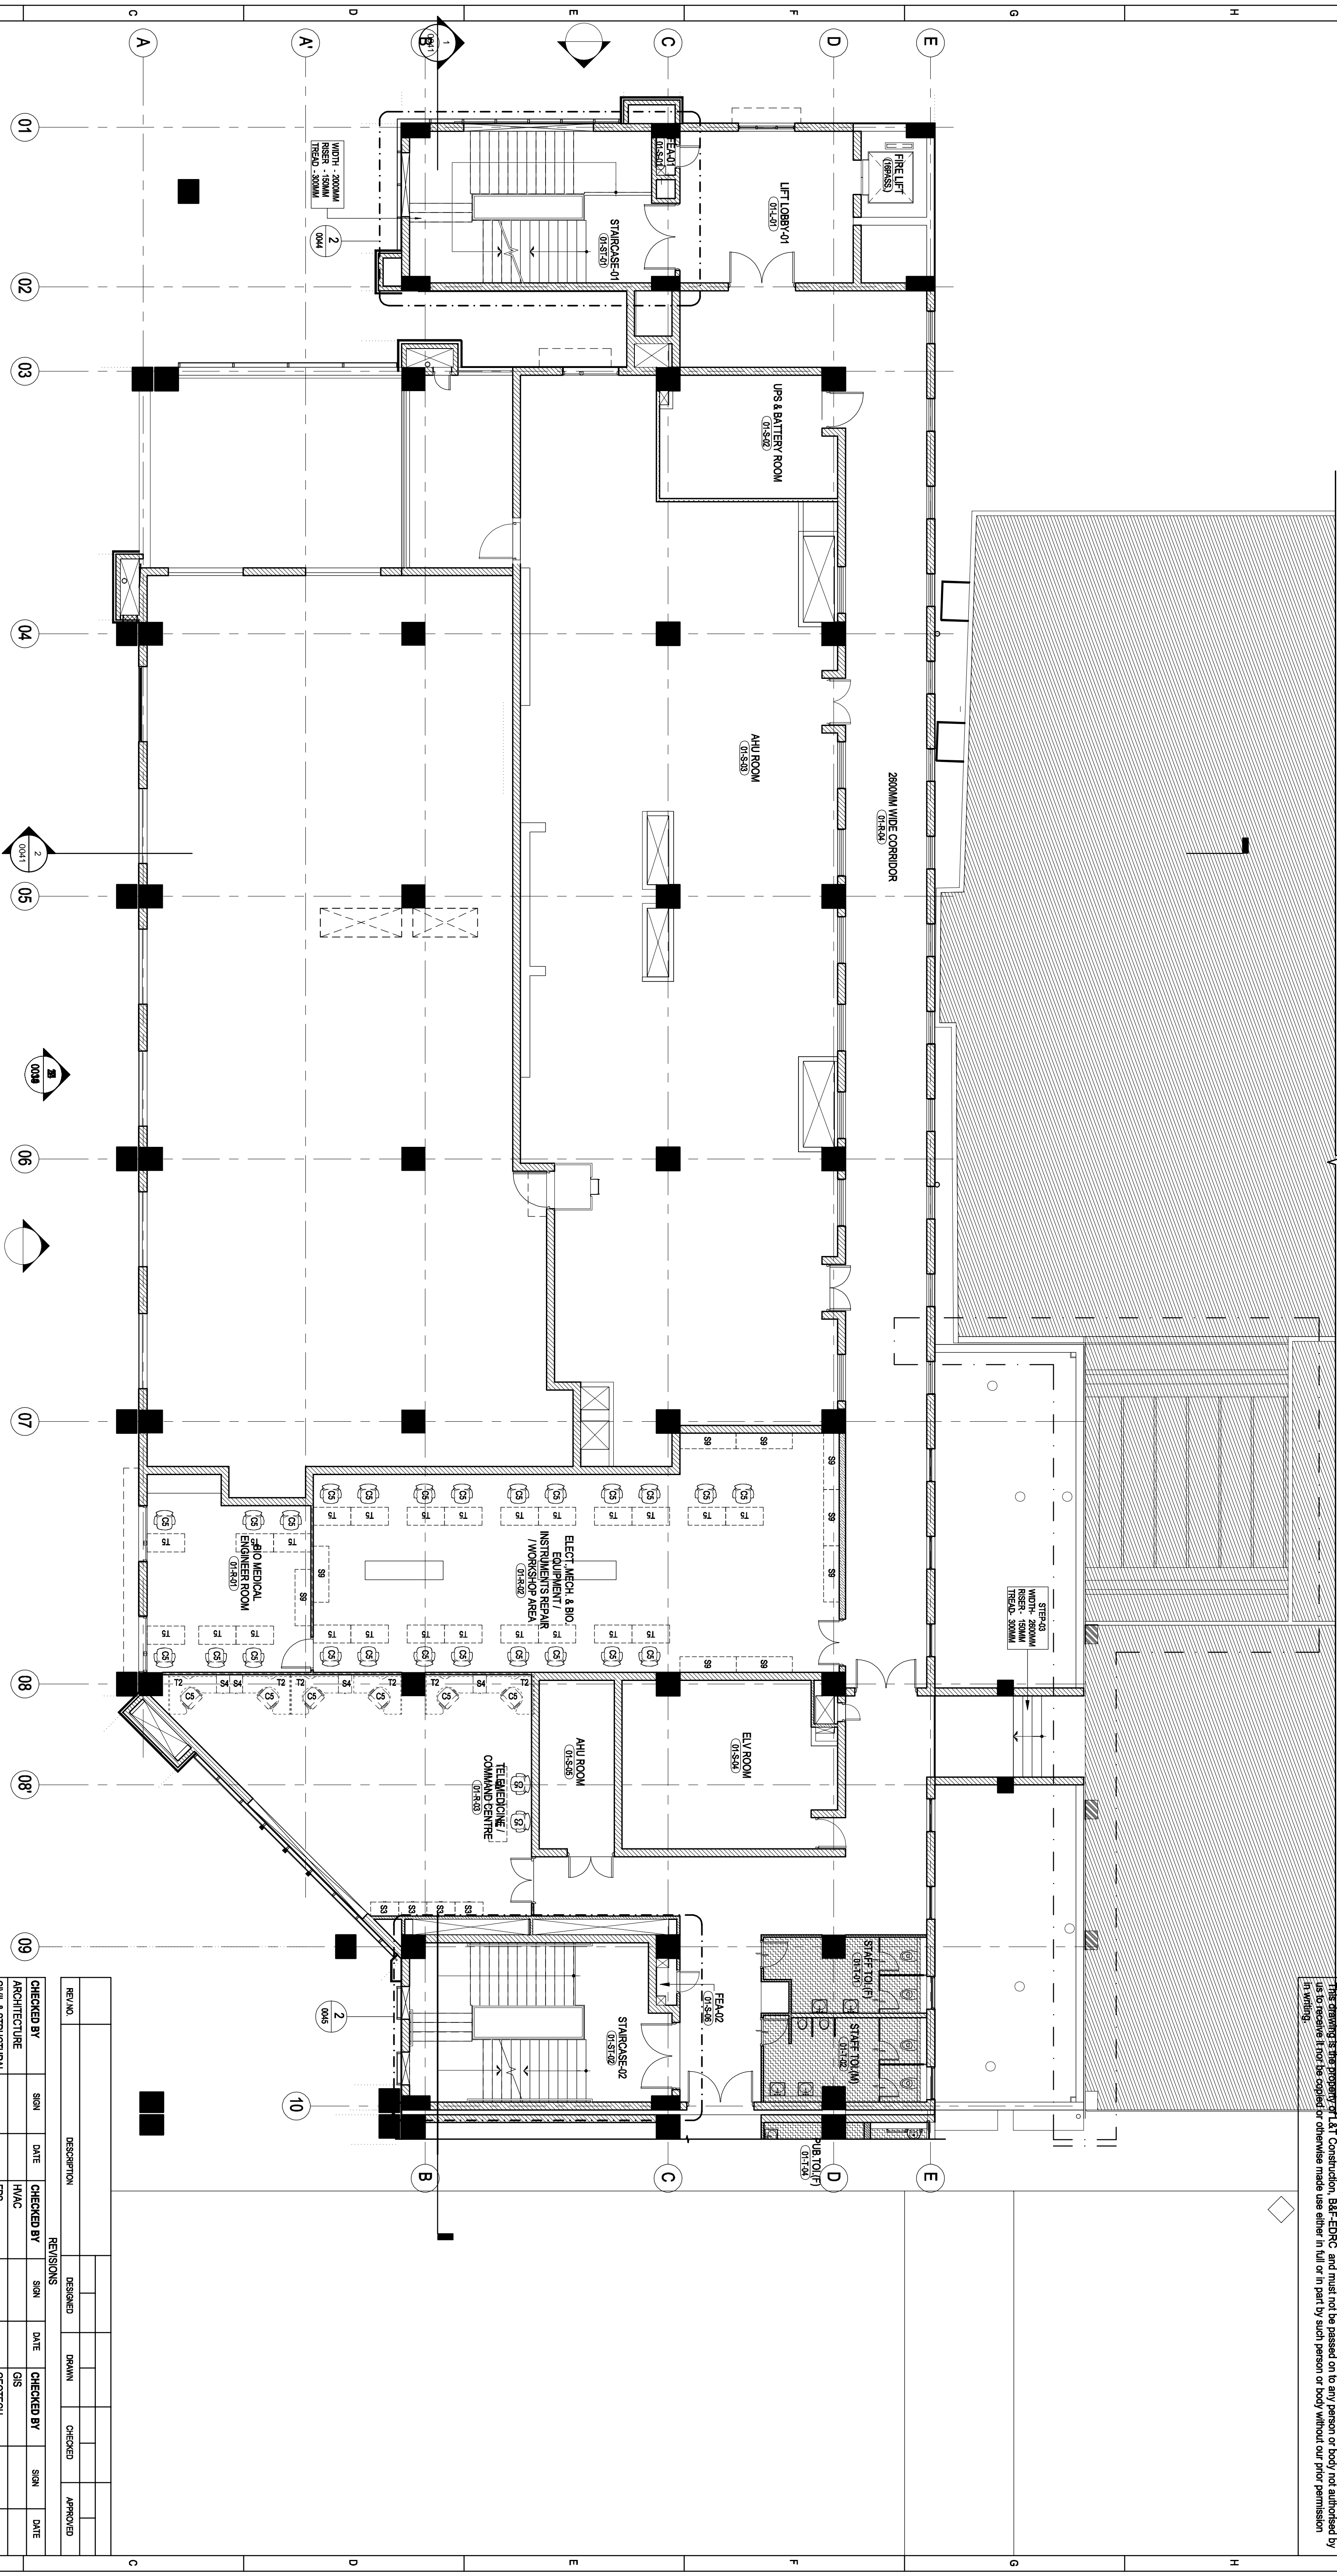

--	--	

**CLIENT :**



## Construction Buildings & Factories

**ASSAM CANCER CARE FOUNDATION**

<b>PROJECT :</b> Proposed Cancer Centre At 18 Locations In Assam For Assam Cancer Care Foundation & M/s. Tata Trusts	<b>CONSULTANT:</b> Engineering Design and Research Center (EDRC), L&T Construction - Buildings & Factories.
--	---

STATE CANCER INSTITUTE, GUWAHATI - PHASE-2

(A Government of Assam and Tata Trusts Initiative).	<b>ARCHITECT:</b> L&L Construction - Buildings & Factories
---	--

**SUPPLIER/CONTRACTOR:** Larsen & Toubro Limited, Construction, Buildings & Factories

**JOB No : 019035**

**TITLE**

	NAME	SIGN	DATE

HOSPITAL BLOCK			
DSGN			

DRWN		

**FIRST FLOOR PLAN - PART:**

FURNITURE MARKUPS		
CHKD		

APPD			
------	--	--	--

[illegible]

DRAWING NO. 019035 - A - HP - 02 - ID - 0023

--	--

RELEASED FOR	<input type="checkbox"/> PRELIMINARY	<input type="checkbox"/> TENDER
--------------	--------------------------------------	---------------------------------

[illegible]

3	2
---	---