



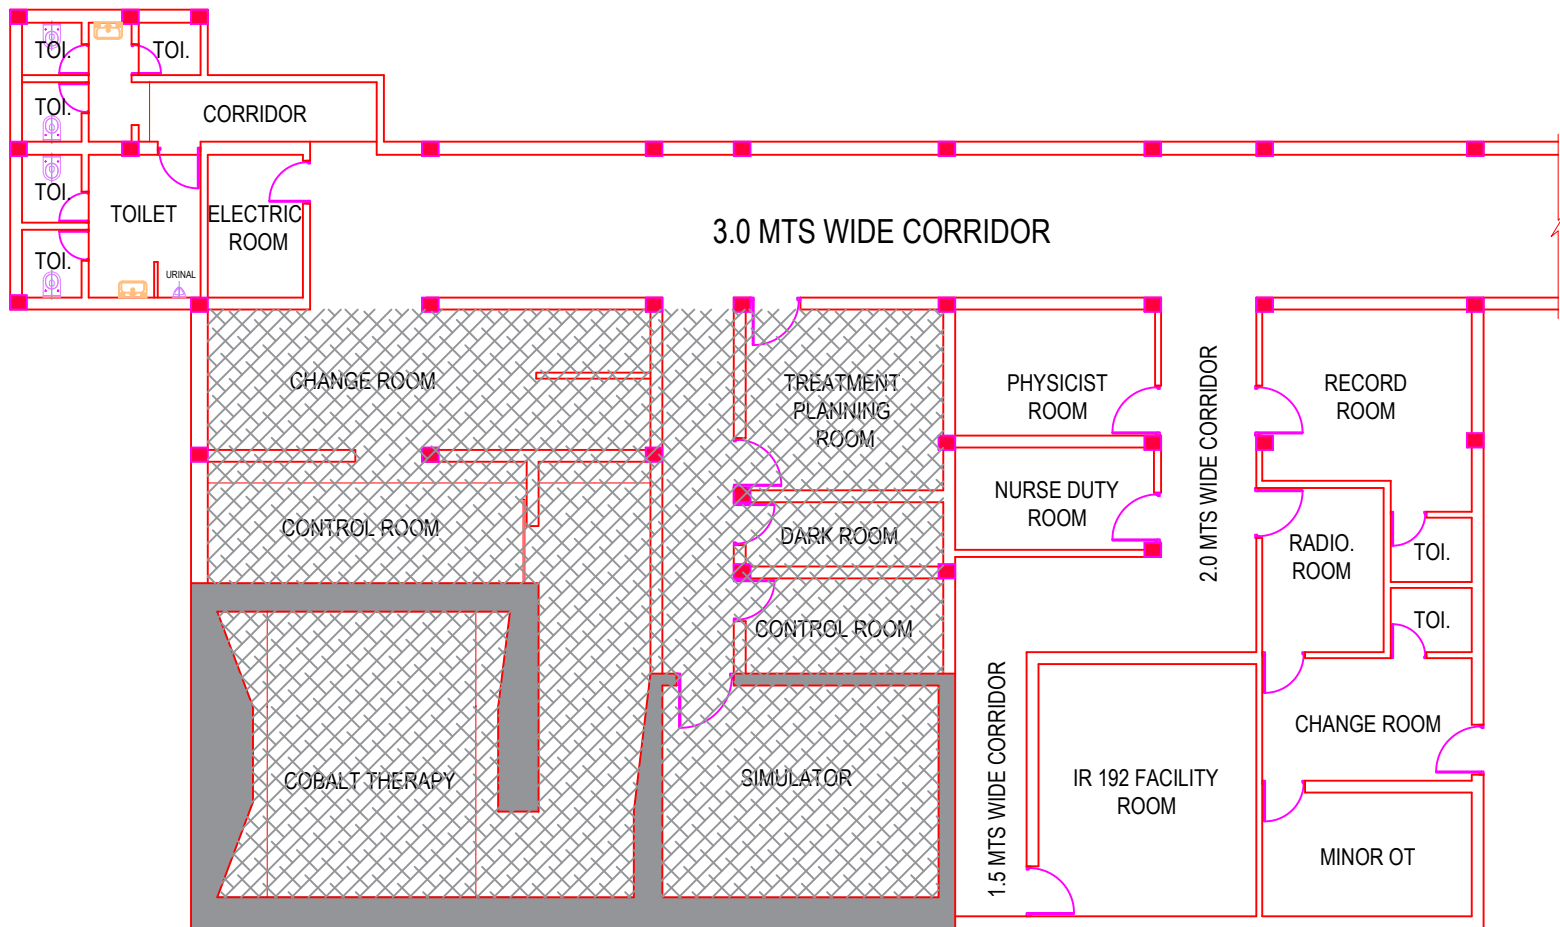

EXISTING BUILDING

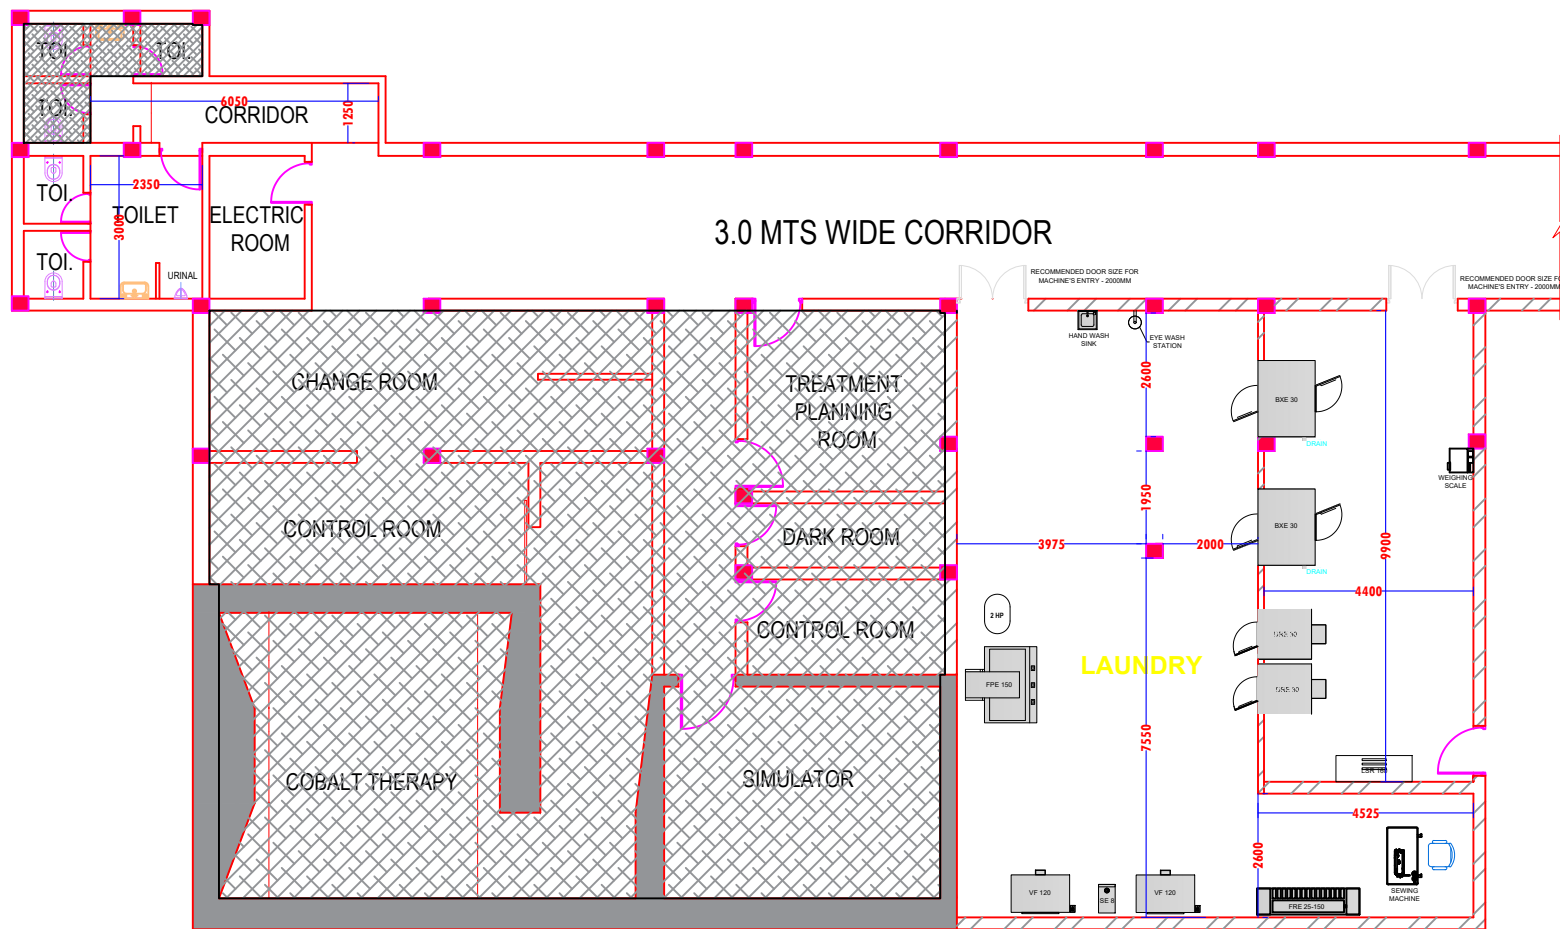

PROPOSED LAUNDRY