


This drawing is the property of L&T Construction, B&F-EDRC, and must not be passed on to any person or body not authorised by us to receive it nor be copied or otherwise made use either in full or in part by such person or body without our prior permission in writing.

Furniture Type	Code	Total Nos.
Stainless Steel Chair - 3S	C1A	10
Stainless Steel Chair - 4S	C1B	03
Stainless Steel Chair - 5S	C1C	14
Lounge Chair - 2S	C2	04
Lounge Chair - 3S	C3	--
Loose Chair - 01	C4	--
Loose Chair - 02	C5	55
Loose Chair - 03	C6	53
Loose Chair - 04	C7	31
Observation Stool	C8	--
Cafeteria Chair - 03	C13	51
Sofa Bed	SB	--
Bamboo seating Type-1	BS1	--
Bamboo seating Type-2	BS2	04
10S Island seater	10S	
Lockers	S1	08
Pharmacy Racks	S2	--
Full - Height Storage	S3	17
Full - Height Storage	S3a	--
Low - Height Storage	S4	11
Display Rack	S10	--
Slotted Angle Rack MS	S8	--
Office Table	T1	09
Work Station	T2	03
Conference Table	T3	01
Consultation Table	T5	20
Return Table	T6	20
Side Table (ipd)	T7	--
Cafe Table	T8A	21
Workstation-2	T9	--
Side Table	T10	--
Center Table	T11	--
Wash basin counter	WB	22
Curtain Track		70.76 RM
GRANITE		--
Counter(below+above Storage		36.48 RM
Counter(below Storage)		5.93 RM
Nurses Counter		34.65 RM

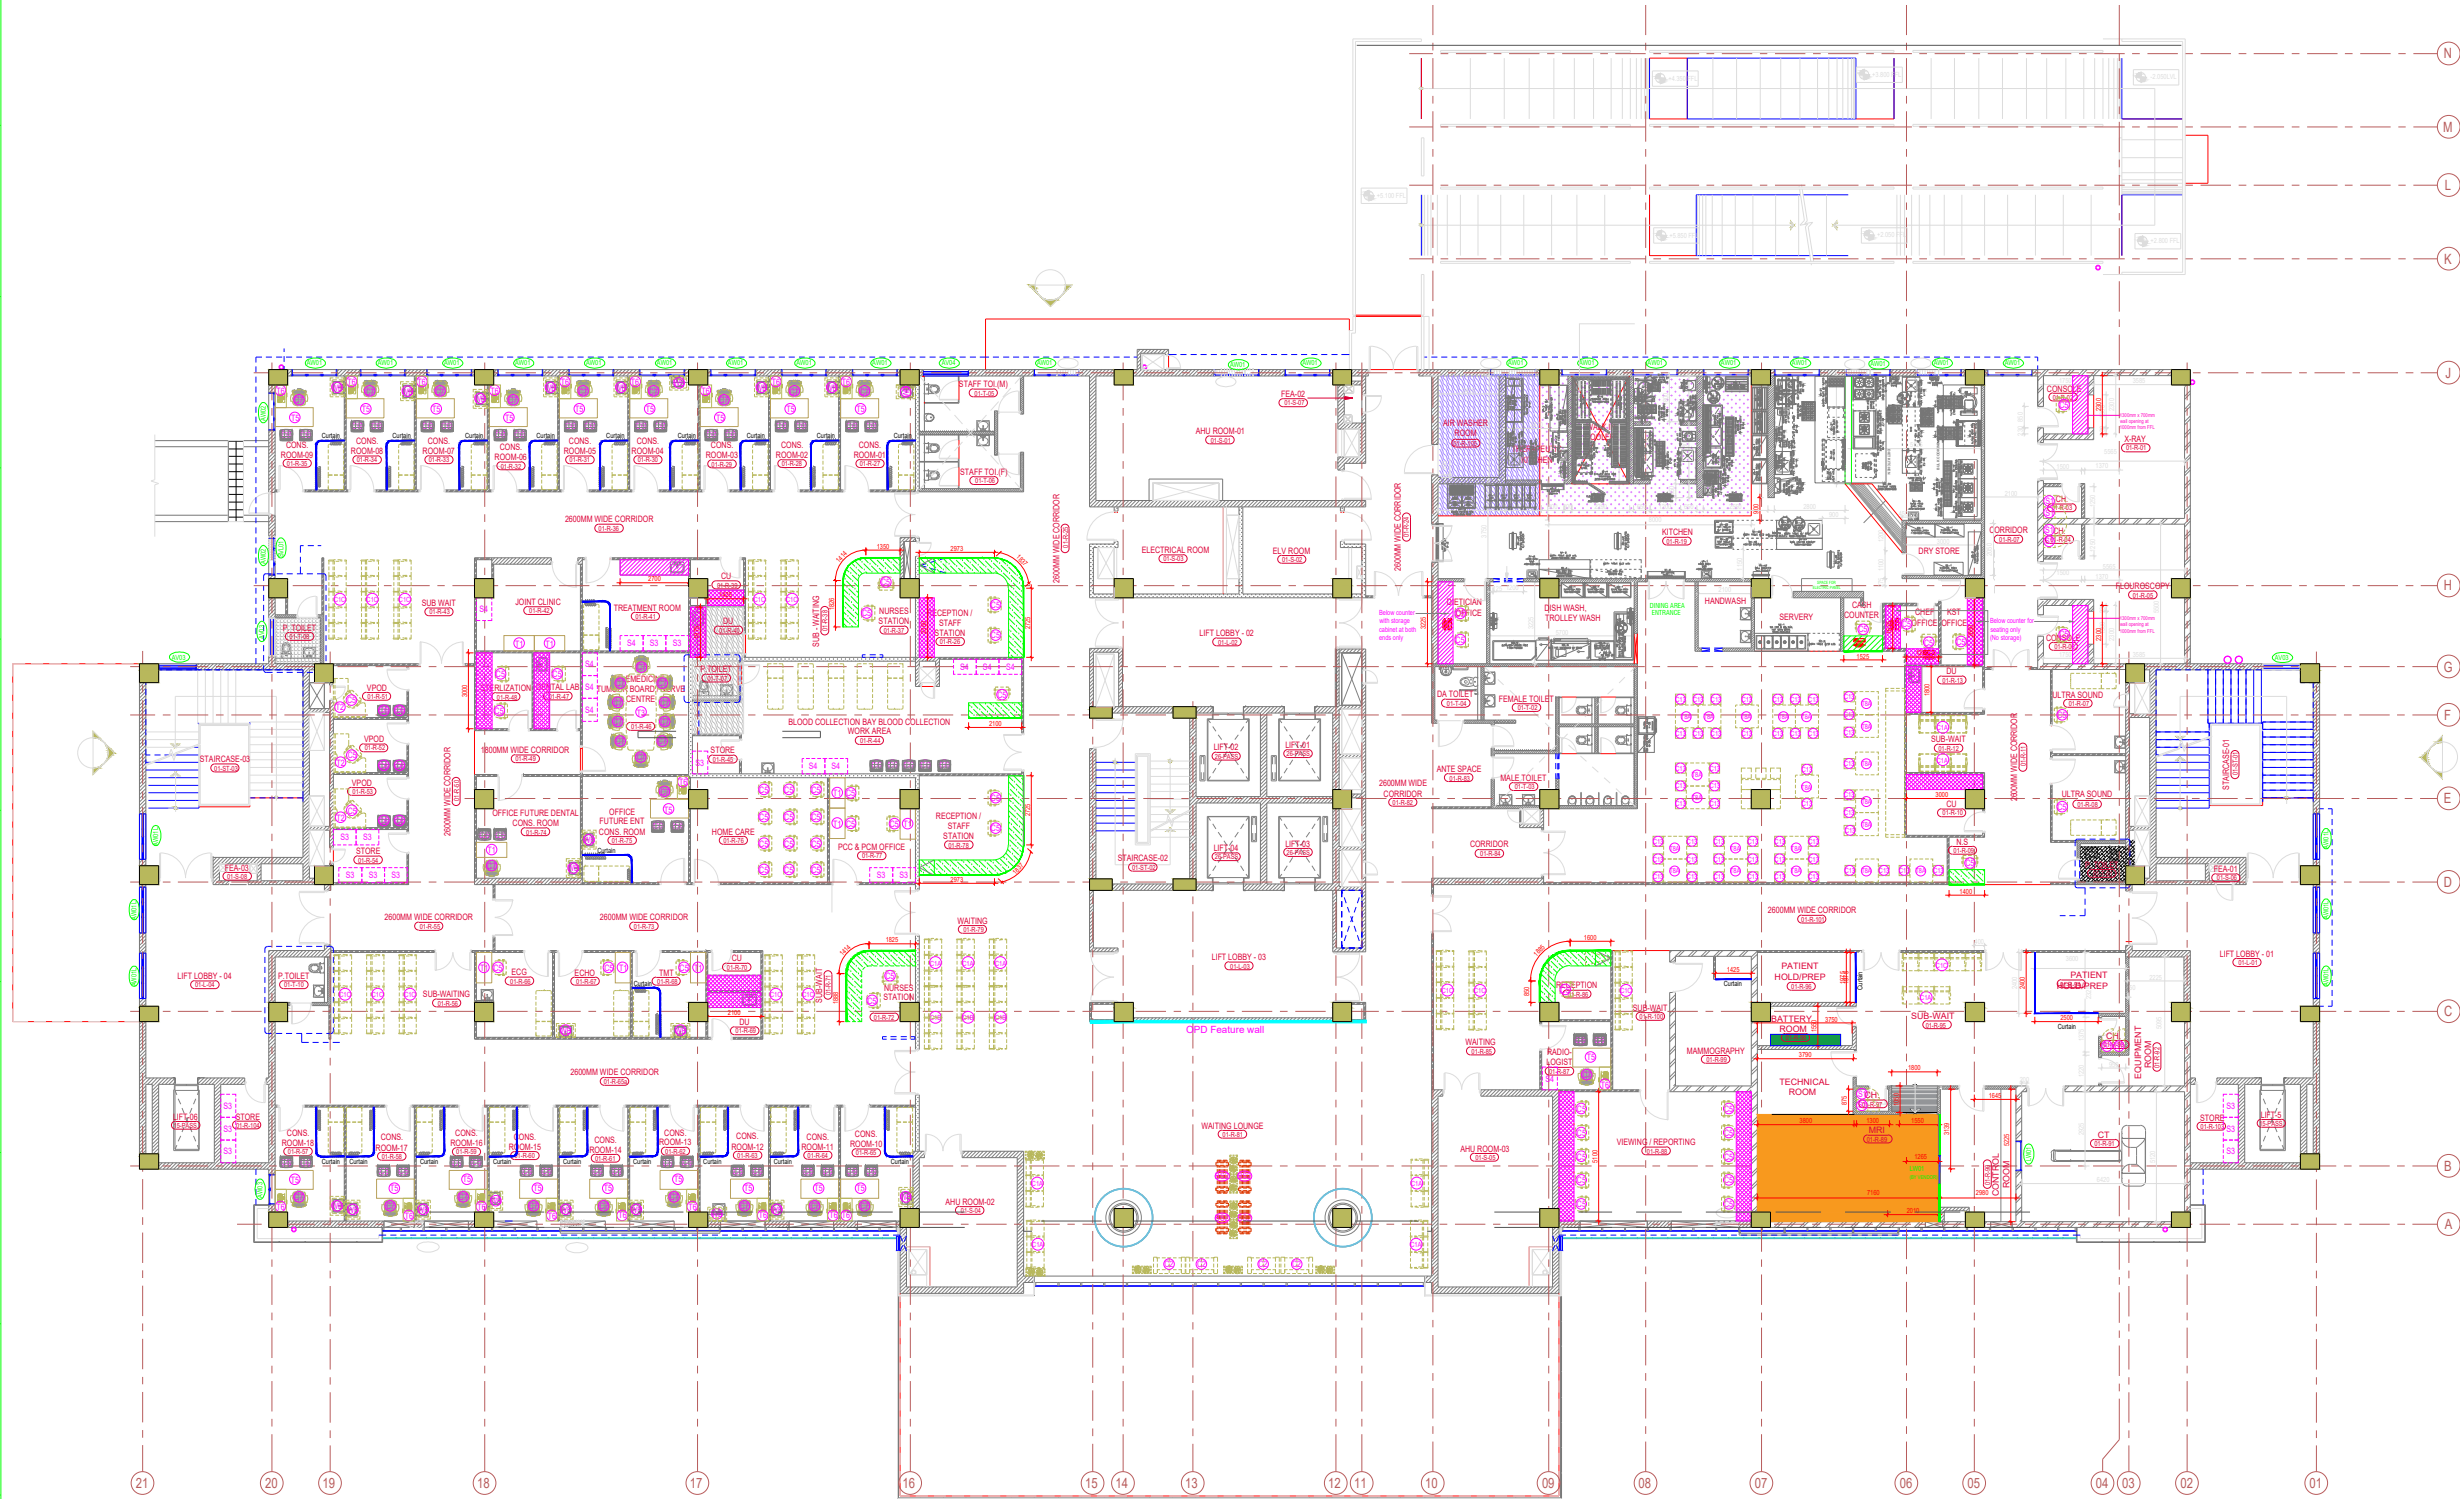

FIRST FLOOR FURNITURE LAYOUTPLAN
SCALE - 1:100

1	REVISED AS PER REVISION HISTORY-1 & RELEASED AS GOOD FOR CONSTRUCTION	APR	APR	APR	APR	APR	APR	APR	APR
2	RELEASED AS GOOD FOR CONSTRUCTION	APR	APR	APR	APR	APR	APR	APR	APR
REV NO.	DESCRIPTION	DESIGNED	DRAWN	CHECKED	APPROVED				
CHECKED BY	DATE	CHECKED BY	DATE	CHECKED BY	DATE				
ARCHITECTURE		HVAC		QS					
CIVIL & STRUCTURAL		PFS		GEOTECH					
ELECTRICAL		PIPING		VHT					
ELV SYSTEM		PHE							
CLIENT :									
ASSAM CANCER CARE FOUNDATION									
PROJECT : Proposed Cancer Centre At 18 Locations In Assam For Assam Cancer Care Foundation & Mtn. Taka Trusts									
CONSULTANT : Engineering Design and Research Center (EDRC), L&T Construction - Buildings & Factories									
CONCEPT ARCHITECT : Engineering Design and Research Center (EDRC), L&T Construction - Buildings & Factories									
SUPPLIER / CONTRACTOR : Larsen & Toubro Limited, Construction, Buildings & Factories									
JOB No : O19035	TITLE : HOSPITAL BLOCK FIRST FLOOR FURNITURE LAYOUT								
DESIGN	NAME	DATE	SECTION ELEVATION DRAWING						
DRAWN			SCALE						
CHECKED			As indicated						
APPROVED			SIZE A0						
DRAWING No. O19035 - A - HP - 16 - ID - 0010									
RELEASED FOR <input type="checkbox"/> PRELIMINARY <input type="checkbox"/> TENDER <input type="checkbox"/> INFORMATION <input type="checkbox"/> APPROVAL <input checked="" type="checkbox"/> CONSTRUCTION									