


This drawing is the property of L&T Construction, BAF-EDRC, and must not be passed on to any person or body not authorised by us to receive it nor be copied or otherwise made use either in full or in part by such person or body without our prior permission in writing.

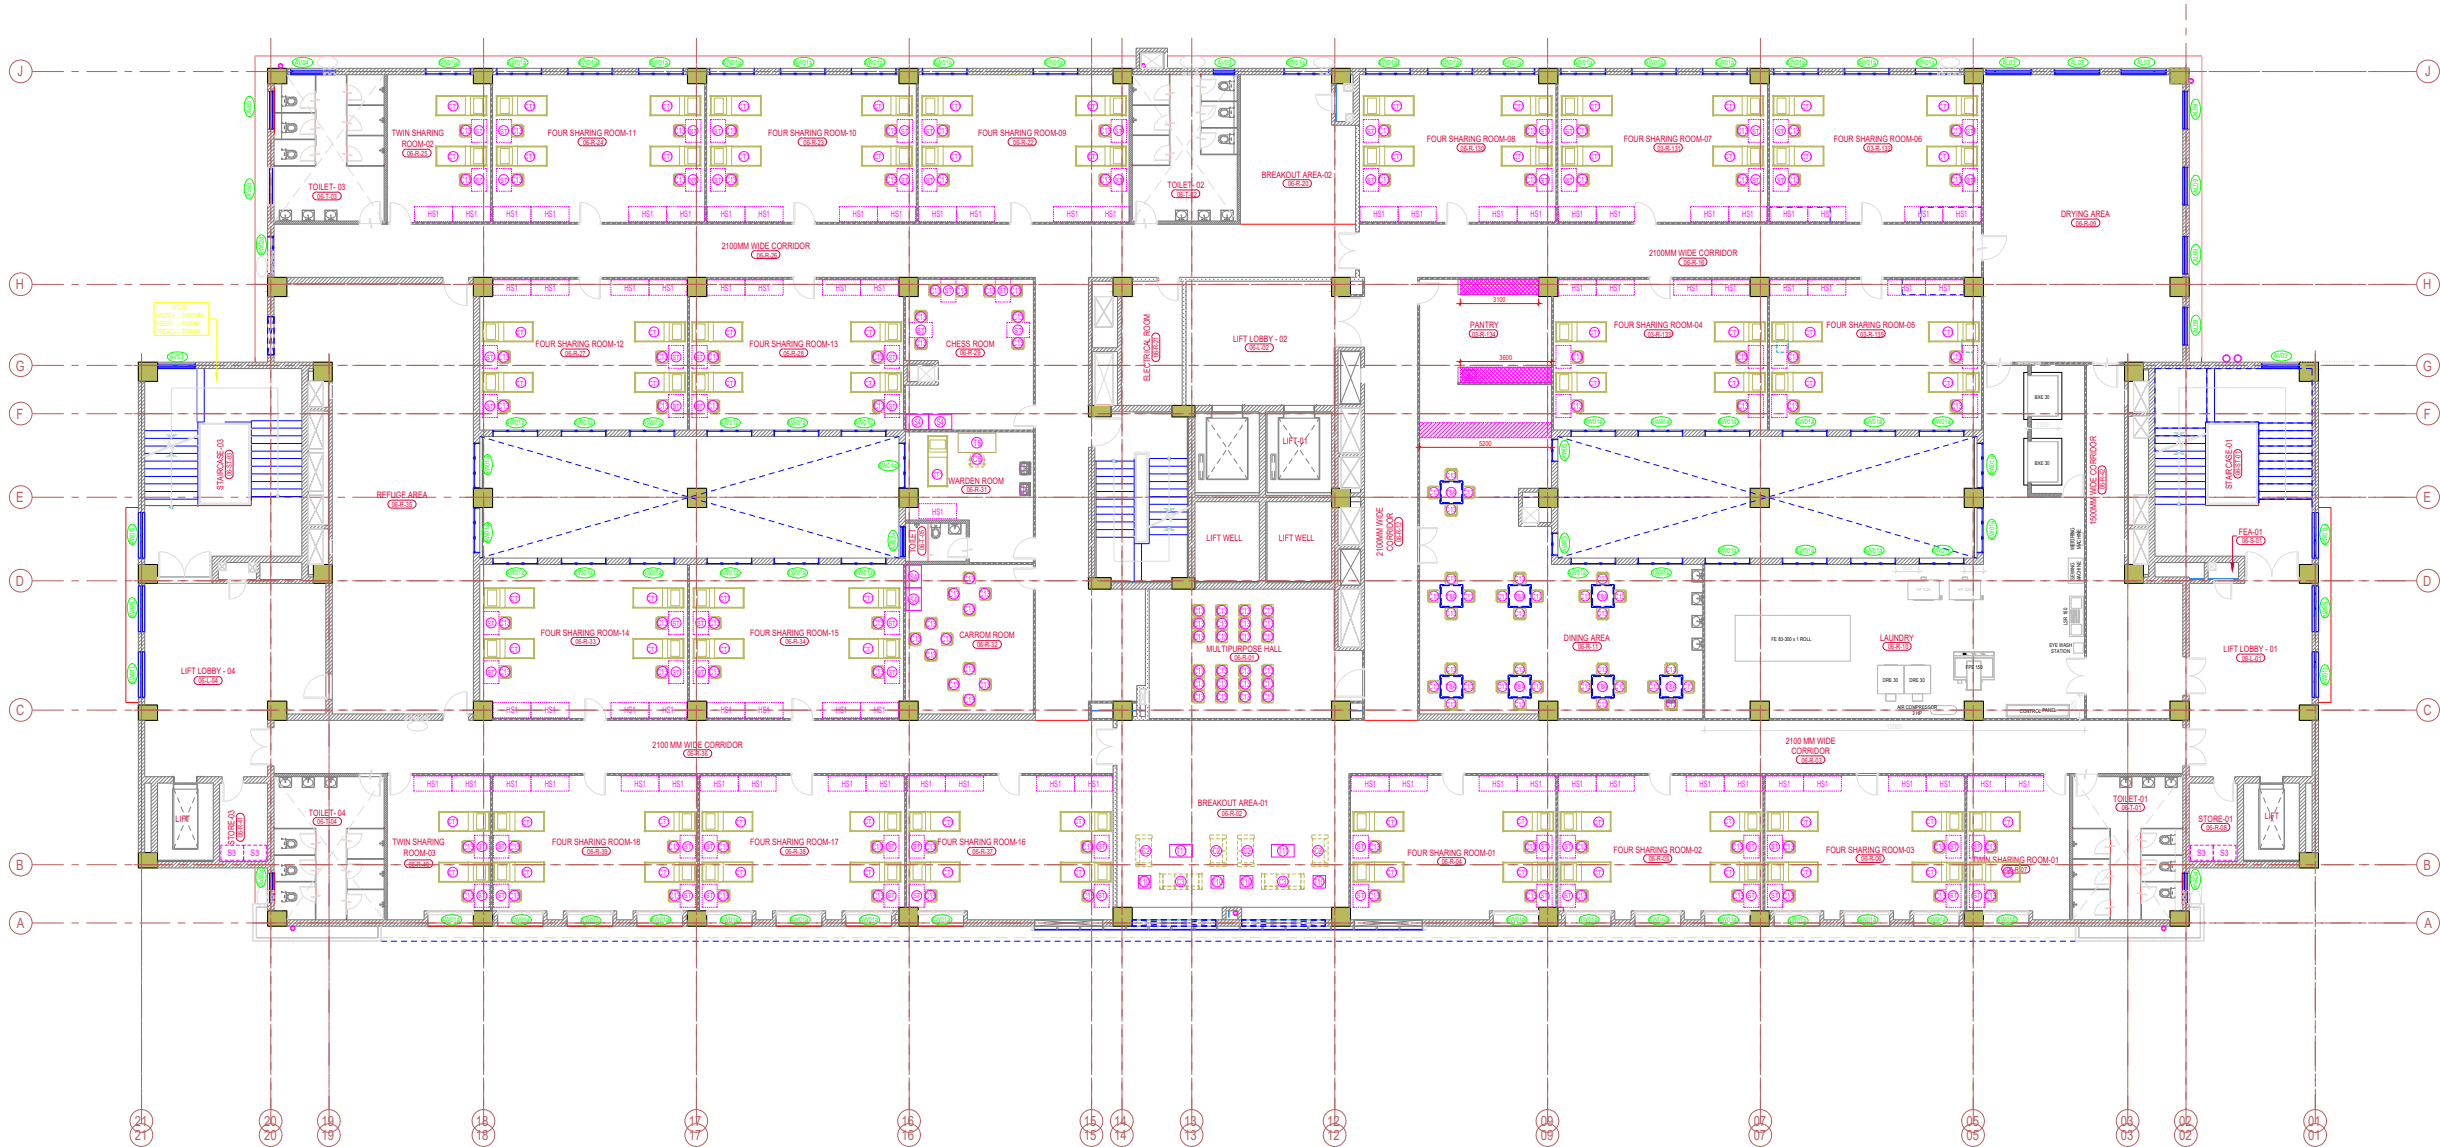

SIXTH FLOOR FURNITURE LAYOUT PLAN
SCALE - 1 : 100

Furniture Type	Code	Total Nos.
Stainless Steel Chair - 3S	C1A	--
Stainless Steel Chair - 4S	C1B	--
Stainless Steel Chair - 5S	C1C	--
Lounge Chair - 2S	C2	04
Lounge Chair - 3S	C3	02
Loose Chair - 01	C4	--
Loose Chair - 02	C5	01
Loose Chair - 03	C6	02
Loose Chair - 04	C7	--
Observation Stool	C8	--
Cafeteria Chair - 03	C13	154
Hostel Bed	CT1	79
Sofa Bed	SB1	--
Bamboo seating Type-1	BS1	--
Bamboo seating Type-2	BS2	--
Lockers	S1	--
Pharmacy Racks	S2	--
Full - Height Storage	S3	06
Full - Height Storage	S3a	--
Low - Height Storage	S4	04
Hostel Cabinet	HS1	79
Library/ Book Rack	S8	--
Slotted Angle Rack MS	S9	--
Office Table	T1	--
Work Station	T2	--
Conference Table	T3	--
Consultation Table	T5	01
Return Table	T6	--
Side Table (ipd)	T7	--
Cafe Table	T8A	08
Workstation-2	T9	--
Side Table	T10	04
Center Table	T11	02
Study Table	ST	82
Curtain Track		--
GRANITE		--
Overhead (Below+Overhead storage)		6.7 RM
Counter(below Storage)		5.2 RM
Nurses Counter		--

1	REVISED AS PER REVISION HISTORY-1 & RELEASED AS GOOD						
2	RELEASED AS GOOD FOR CONSTRUCTION						
REV. NO.	DESCRIPTION	DESIGNED	DRAWN	CHECKED	APPROVED		
CHECKED BY	DATE	CHECKED BY	DATE	CHECKED BY	DATE		
ARCHITECTURE		HVAC		GS			
CIVIL & STRUCTURAL		PFS		GEOTECH			
ELECTRICAL		PIPING		VHT			
ELV SYSTEM		PHE					
CLIENT :							
ASSAM CANCER CARE FOUNDATION							
PROJECT : Proposed Cancer Centre At 18 Locations In Assam For Assam Cancer Care Foundation & Mtn. Taka Trusts		CONSULTANT : Engineering Design and Research Center (EDRC), L&T Construction - Buildings & Factories					
CONCEPT ARCHITECT : Engineering Design and Research Center (EDRC), L&T Construction - Buildings & Factories							
SUPPLIER / CONTRACTOR : Larsen & Toubro Limited, Construction, Buildings & Factories							
JOB No : O19035	TITLE :						
DESIGN	NAME	DATE	HOSPITAL BLOCK				
DRAWN			SIXTH FLOOR				
CHWD			FURNITURE LAYOUT				
APPRO			SCALE : As Indicated				
DRAWING No. O19035 - A - HP - 23 - ID - 0015		SHEET		SIZE A0		REV 1	
RELEASED FOR		<input type="checkbox"/> PRELIMINARY <input type="checkbox"/> TENDER <input type="checkbox"/> INFORMATION <input type="checkbox"/> APPROVAL <input checked="" type="checkbox"/> CONSTRUCTION					