


This drawing is the property of L&T Construction B&F-EDRC and must not be passed on to any person or body not authorised by us to receive it nor be copied or otherwise made use either in full or in part by such person or body without our prior permission in writing.

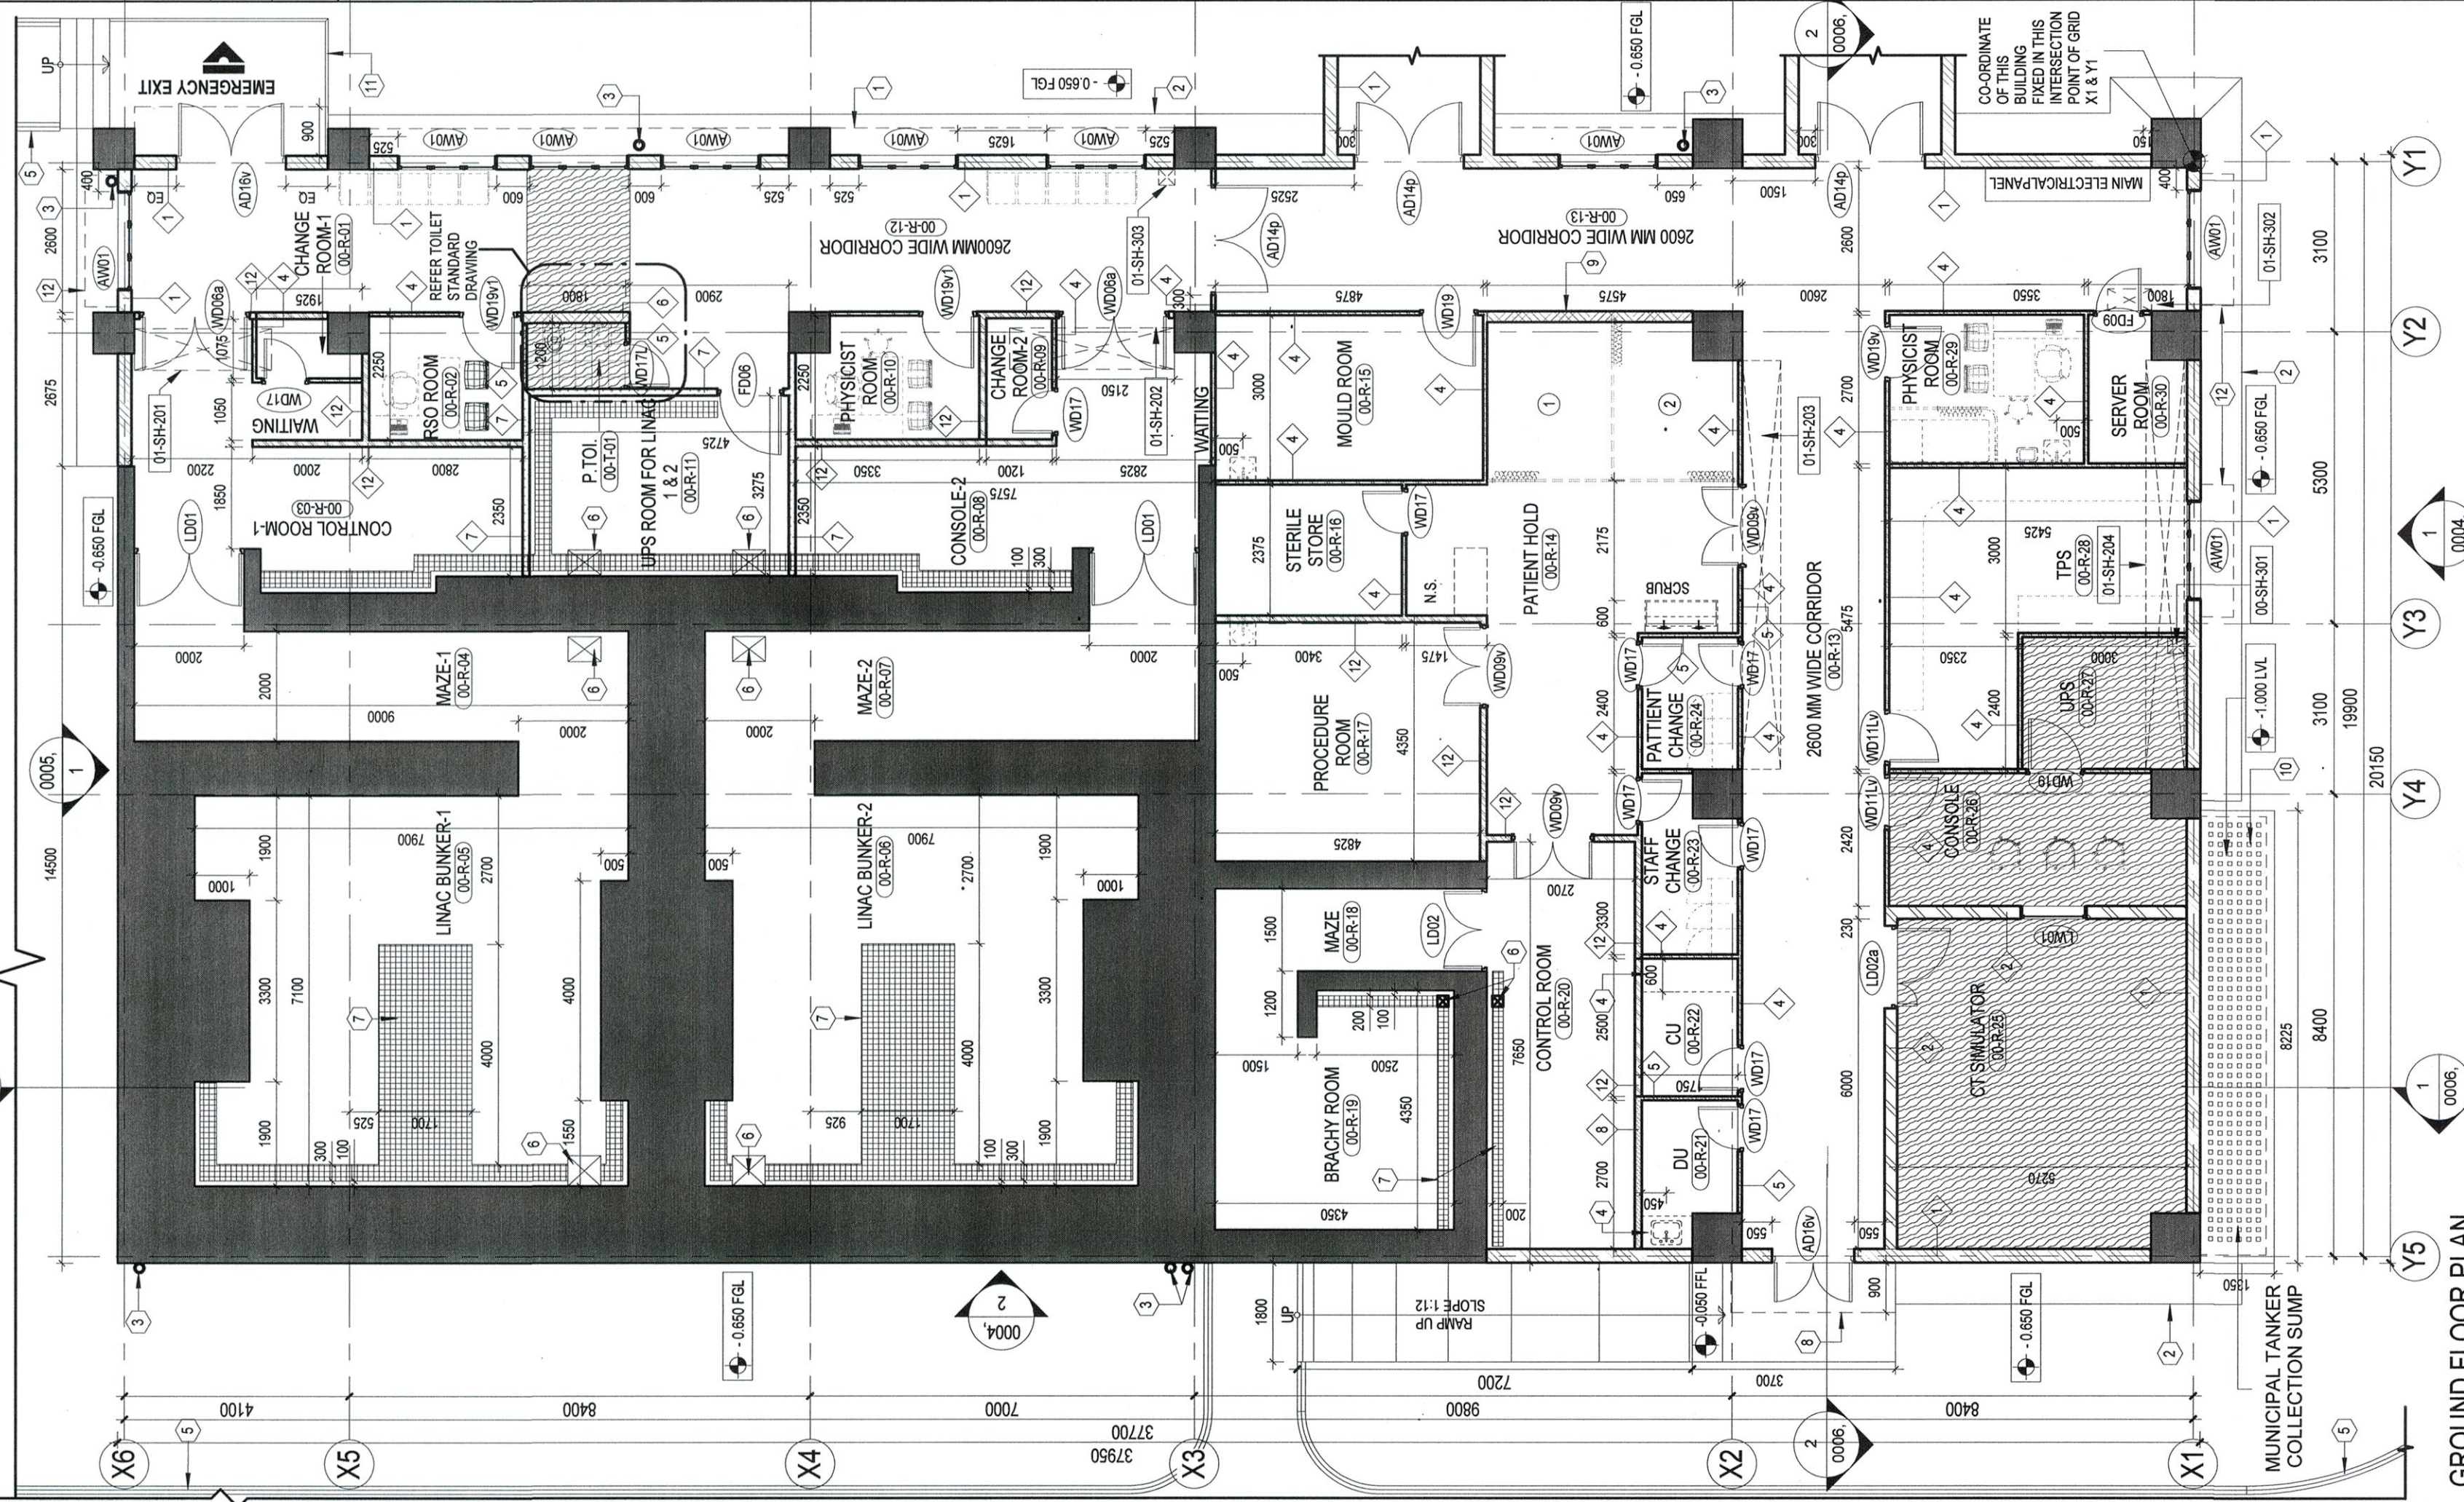

KEY PLAN  
SCALE - MTS

WALL LEGEND:

- 250MM THK BLOCK WALLS UP TO SOFFIT OF THE SLAB/BEAM.
- 230MM THK BRICK WORK UP TO SOFFIT OF THE SLAB/BEAM.
- 115MM THK BRICK WORK UP TO SOFFIT OF THE SLAB/BEAM.
- 75MM THK DRY TO DRY WALL PARTITION From TOC to 100mm High TOP OF THE FALSE CEILING.
- 75MM THK DRY TO DRY WALL PARTITION From TOC to 100mm High TOP OF THE FALSE CEILING.
- 200MM THK DRY TO DRY WALL PARTITION From TOC to 100mm High TOP OF THE FALSE CEILING.
- 125MM THK DRY TO DRY WALL PARTITION (FIRATED) UP TO SOFFIT OF THE SLAB/BEAM.
- 125MM THK DRY TO DRY WALL PARTITION UP TO SOFFIT OF THE SLAB/BEAM.
- 125MM THK DRY TO DRY WALL PARTITION UP TO SOFFIT OF THE SLAB/BEAM.

KEY NOTES:

- 500MM WIDE SUNSHADE PROJECTION ABOVE.
- 600MM WIDE PLINTH PROTECTION.
- RAIN WATER DOWN TAKE PIPE.
- 600MM WIDE COUNTER TO DETAIL.
- 150MM THK 150MM HIGH KERB WALL.
- MAN HOLE REFER STRUCTURAL DRAWING.
- TRENCH DETAIL REFER STRUCTURAL DRAWING.
- 900MM WIDE SUNSHADE PROJECTION ABOVE.
- ELECTRICAL DB LOCATION.
- COVER FOR PUMP AS PER STRUCTURAL DETAIL.
11. 1000 MM HIGH MS HANDRAIL.
12. 600 MM WIDE SUNSHADE PROJECTION ABOVE.

ROOM TAG KEYNOTE:

S - SERVICES

T - TOILET

L - LIFT LOBBY

ST - STAIRCASE

R - ROOMS

ROOM TAG KEYNOTE:

S - SERVICES

T - TOILET

L - LIFT LOBBY

ST - STAIRCASE

R - ROOMS

GROUND FLOOR PLAN

SCALE - 1 : 100

GENERAL NOTES:

- ALL DIMENSIONS ARE IN MILLIMETERS & LEVELS IN METERS.
- THIS DRAWING SHOULD BE READ IN CONJUNCTION WITH THE FOLLOWING DRAWINGS 019035-A-HP-14-WD-0002 TO 0005.
- FOR JOINERY, STAIRCASE, RAMP DETAILS, LIFTS, TOILETS, WALL SECTIONS, FLOORING PATTERN DETAILS & FALSE CEILING DETAILS REFER SEPARATE DRAWINGS.
- FOR STRUCTURAL, PUBLIC HEALTH ENGINEERING, HVAC, ELECTRICAL, AND FIRE FIGHTING DETAILS REFER APPROPRIATE SEPARATE DRAWINGS.
- ALL EXTERNAL WALLS SHOULD BE BUILT UP TO SOFFIT OF BEAM OR CEILING.
- ANY DISCREPANCIES NOTICED IN THIS DRAWING SHOULD BE BROUGHT TO EDRC'S NOTICE IMMEDIATELY.
- ALL ROOF SLAB CUTOUTS INDICATED IN THIS DRAWING ARE TENTATIVE. REFER STRUCTURAL DRAWINGS FOR EXACT LOCATION.
- +0.000FGL REFERS TO +0.000 LEVEL AT SITE.
- FURNITURE SHOWN IF ANY ARE INDICATIVE ONLY AND NOT IN L&T SCOPE.

CLIENT SIGNATURE:

CLIENT:

ASSAM CANCER CARE FOUNDATION

PROJECT:

Proposed Cancer Centre At 18 Locations in Assam

For Assam Cancer Care Foundation & M/s. Tata Trusts

KOKRAJHAR CANCER CENTRE

(A Government of Assam and Tata Trusts Initiative)

SUPPLIER / CONTRACTOR:

Larsen & Toubro Limited, Construction, Buildings & Factories

JOB No: 019035

DATE

31.01.20

APPROVED

30.01.20

CHECKED

30.01.20

DRAWN

30.01.20

DESIGNED

28.01.20

SSV

28.01.20

JA

31.01.20

REVISIONS

0

RELEASED AS GOOD FOR CONSTRUCTION

ARCH

28.01.20

SSV

28.01.20

JA

31.01.20

CHECKED BY

GIS

31.01.20

DATE

31.01.20

SIGN

31.01.20









































