


1 FOURTH FLOOR - PART-A
0029 1 : 100

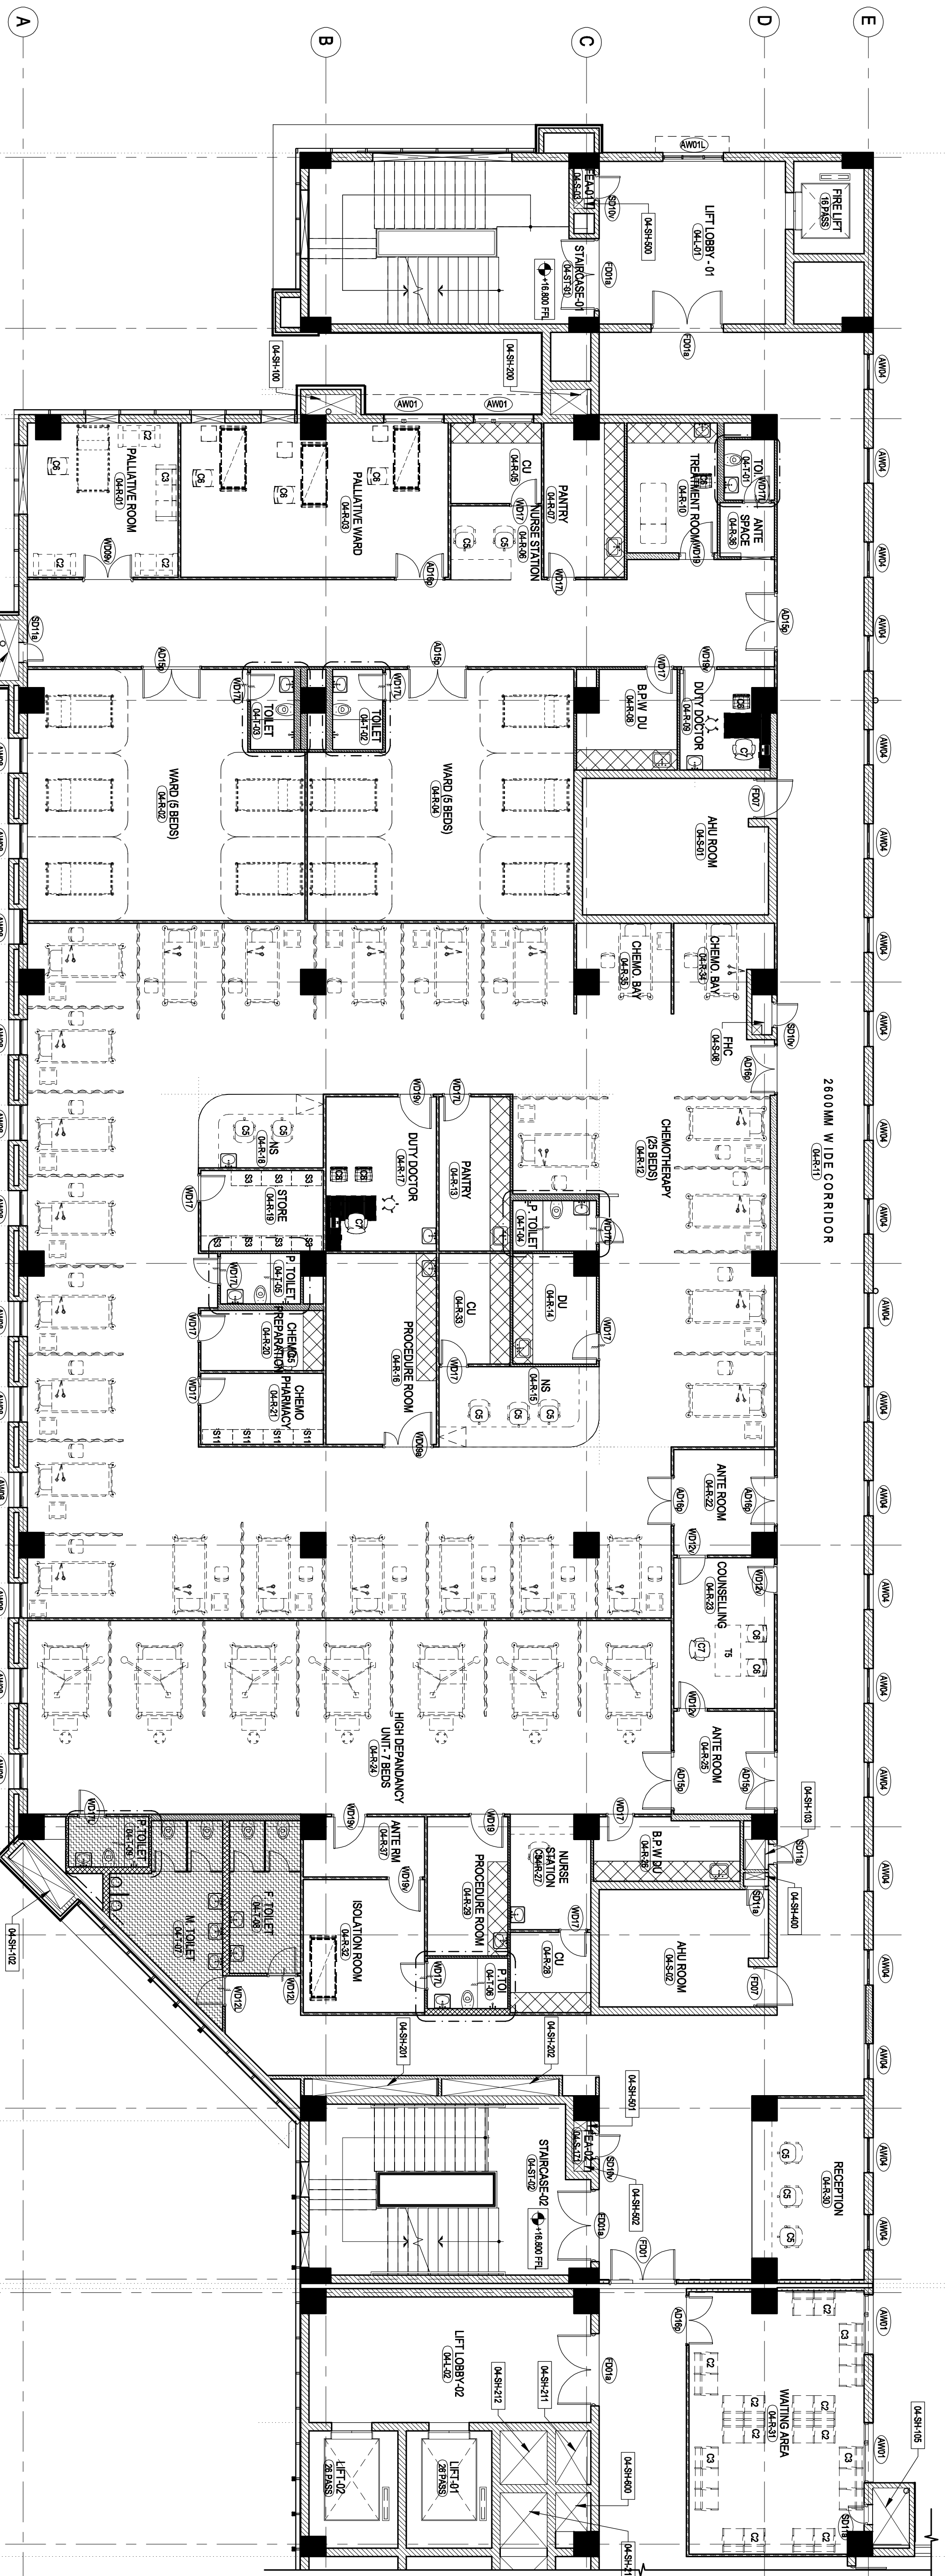

| REV. NO. | DESCRIPTION | DESIGNED | DRAWN | CHECKED | APPROVED |
|----------|-------------|----------|-------|---------|----------|
| | | | | | |

| CHECKED BY | SN | DATE | CHECKED BY | SN | DATE | CHECKED BY | SN | DATE |
|--------------------|----|------|------------|----|------|------------|----|------|
| ARCHITECTURE | | | HVAC | | | GIS | | |
| CIVIL & STRUCTURAL | | | FRS | | | GEOTECH | | |
| ELECTRICAL | | | PPING | | | VHT | | |
| ELEV SYSTEM | | | PHE | | | | | |

CLIENT :
L&T Construction
Buildings & Factories

ASSAM CANCER CARE FOUNDATION
PROJECT : Proposed Cancer Centre At 18 Locations in Assam For
Assam Cancer Care Foundation & M/s. Tea Trusts
STATE CANCER INSTITUTE, GUWAHATI - PHASE-2
(A Government of Assam and India Trusts Initiative)
ARCHITECT : L&T Construction - Buildings & Factories.
SUPPLIER/CONTRACTOR: Larsen & Toubro Limited, Construction, Buildings & Factories

| JOB No. O19035 | | | TITLE: | | |
|----------------|----|------|--------|----|------|
| NAME | SN | DATE | NAME | SN | DATE |
| | | | | | |
| | | | | | |
| | | | | | |
| | | | | | |

DRAWING No. **O19035 - A - HP - 02 - ID - 0029**
SHEET:
SECTION ELEVATION MARKING
DRAWING NUMBER
SCALE
As indicated
SIZE
REV

| RELEASED FOR | PRELIMINARY | TENDER | INFORMATION | APPROVAL | CONSTRUCTION |
|--------------|-------------|--------|-------------|----------|--------------|
| | | | | | |

