
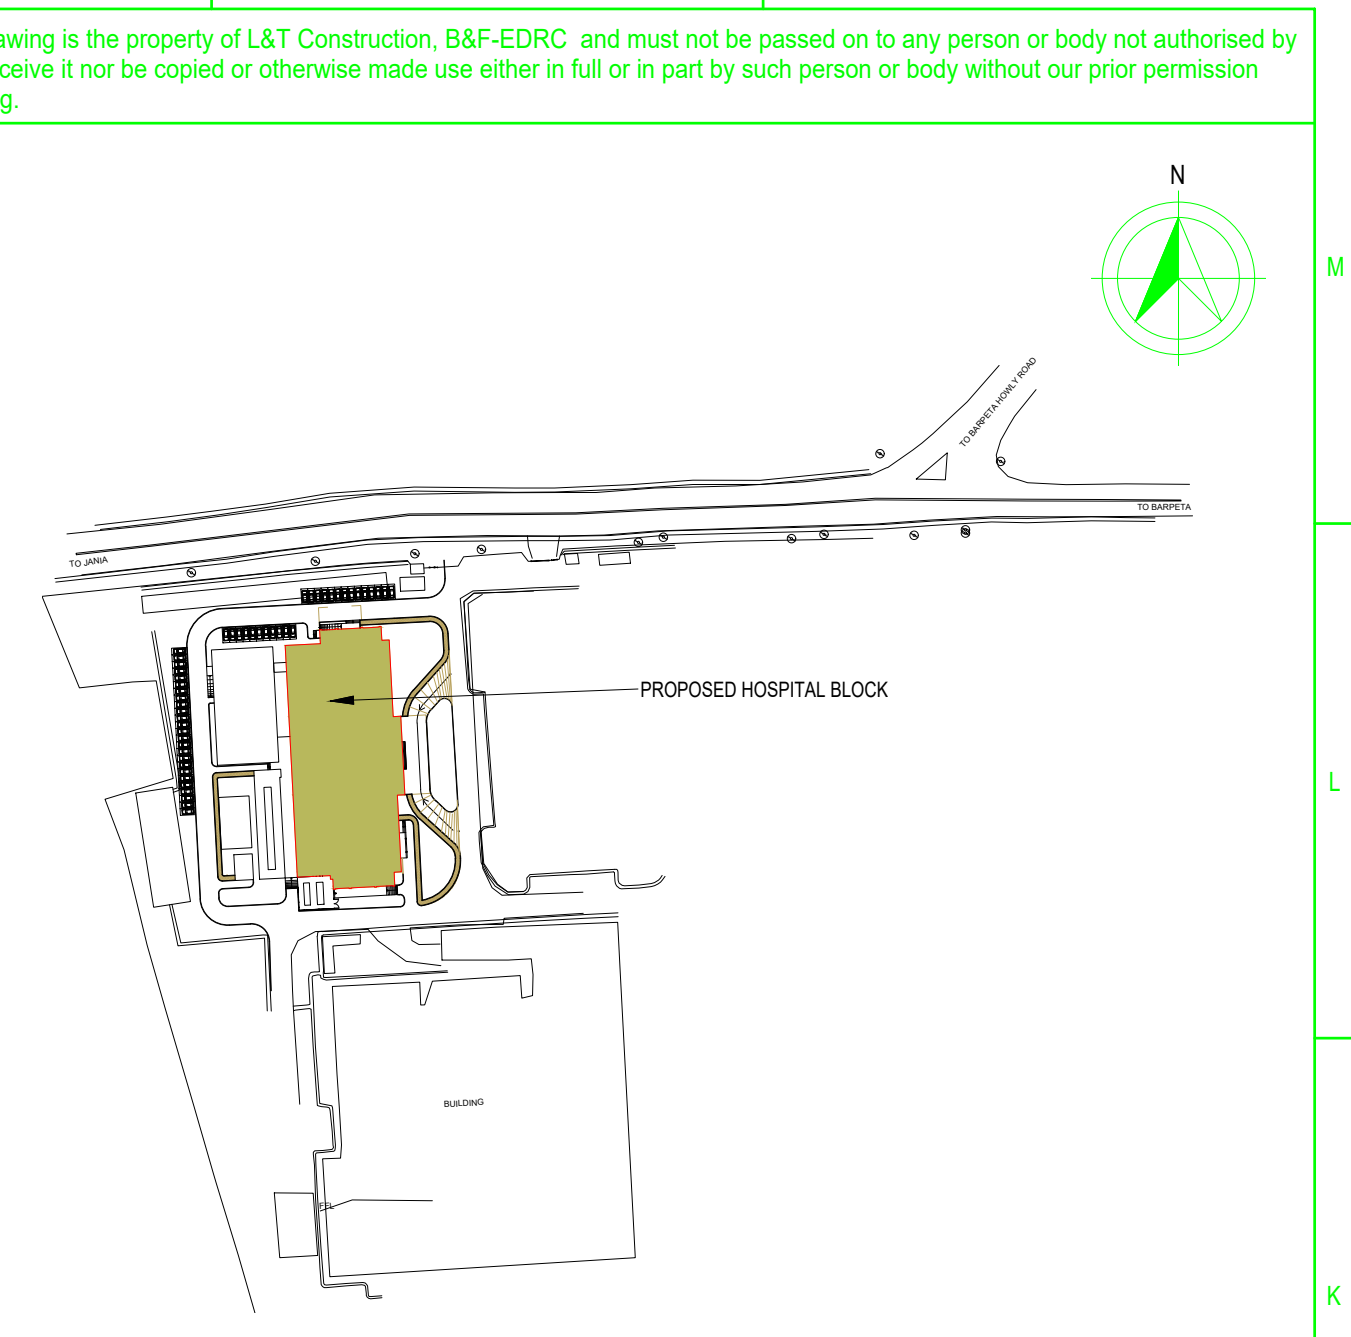


FIFTH FLOOR PLAN  
SCALE - 1 : 100

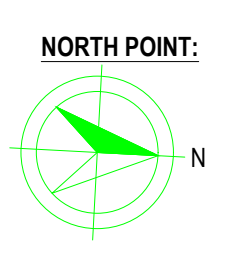

KEY PLAN  
SCALE - 1 : 2500

Furniture Type	Code	Total Nos.
Stainless Steel Chair - 3S	C1A	
Stainless Steel Chair - 5S	C1C	
Lounge Chair - 2S	C2	
Lounge Chair - 3S	C3	
Loose Chair - 01	C4	
Loose Chair - 02	C5	10
Loose Chair - 03	C6	14
Loose Chair - 04	C7	11
Cafeteria Chair - 03	C13	28
LOCKERS	S1	
Pharmacy Racks	S2	
Full - Height Storage	S3	20
Low - Height Storage	S4	10
Library/Book Rack	S8	12
Slotted Angle Rack MS	S9	16
Office Table	T1	
WorkStation	T2	
Conference Table	T3	1
Consultation Table	T5	6
Return Table	T6	6
Cafeteria Table	T8A	7
Workstation 2	T9	4
Side Table	T10	
Center Table	T11	
Curtain Tracks		
Curtain Area		
P-LAM		2.25 RM , 1.35 sqm.
GRANITE		11.8 RM , 7.08 sqm.
Overhead Storage		4.72 sqm.
Under-slab Storage		8.43 sqm.

REVISIONS

REV. NO.	DESCRIPTION	APPROVED	DESIGNED	DRAWN	CHECKED	APPROVED

CHECKED BY

SIGN	DATE	CHECKED BY	SIGN	DATE	CHECKED BY	SIGN	DATE

CLIENT :

ASSAM CANCER CARE FOUNDATION

PROJECT : Proposed Cancer Centre At 18 Locations In Assam For Assam Cancer Care Foundation & Mr. Taha Trusts

BARPETA CANCER CENTRE  
(A Government of Assam and Taha Trusts Initiative)

SUPPLIER / CONTRACTOR : Larsen & Toubro Limited, Construction, Buildings & Factories

L&T Construction

Buildings & Factories

PROJECT CONSULTANT : L&T Construction - Buildings & Factories

CONCEPT ARCHITECT : Engineering Design and Research Center (EDRC), L&T Construction - Buildings & Factories

JOB No. - O19035

DESIGN NAME SIGN DATE

DRAWN NAME SIGN DATE

CHECKED NAME SIGN DATE

APPROVED NAME SIGN DATE

TITLE :

HOSPITAL BLOCK

FIFTH FLOOR PLAN

FURNITURE LAYOUT

SECTION / ELEVATION MARKING

DRAWING NUMBER

SCALE

As indicated

PROJECTION

SIZE

REV

A

DRAWING No. O19035 - A - HP - 04 - ID - 0014

RELEASED FOR

☐ PRELIMINARY

☐ TENDER

☐ INFORMATION

☐ APPROVAL

☒ CONSTRUCTION