
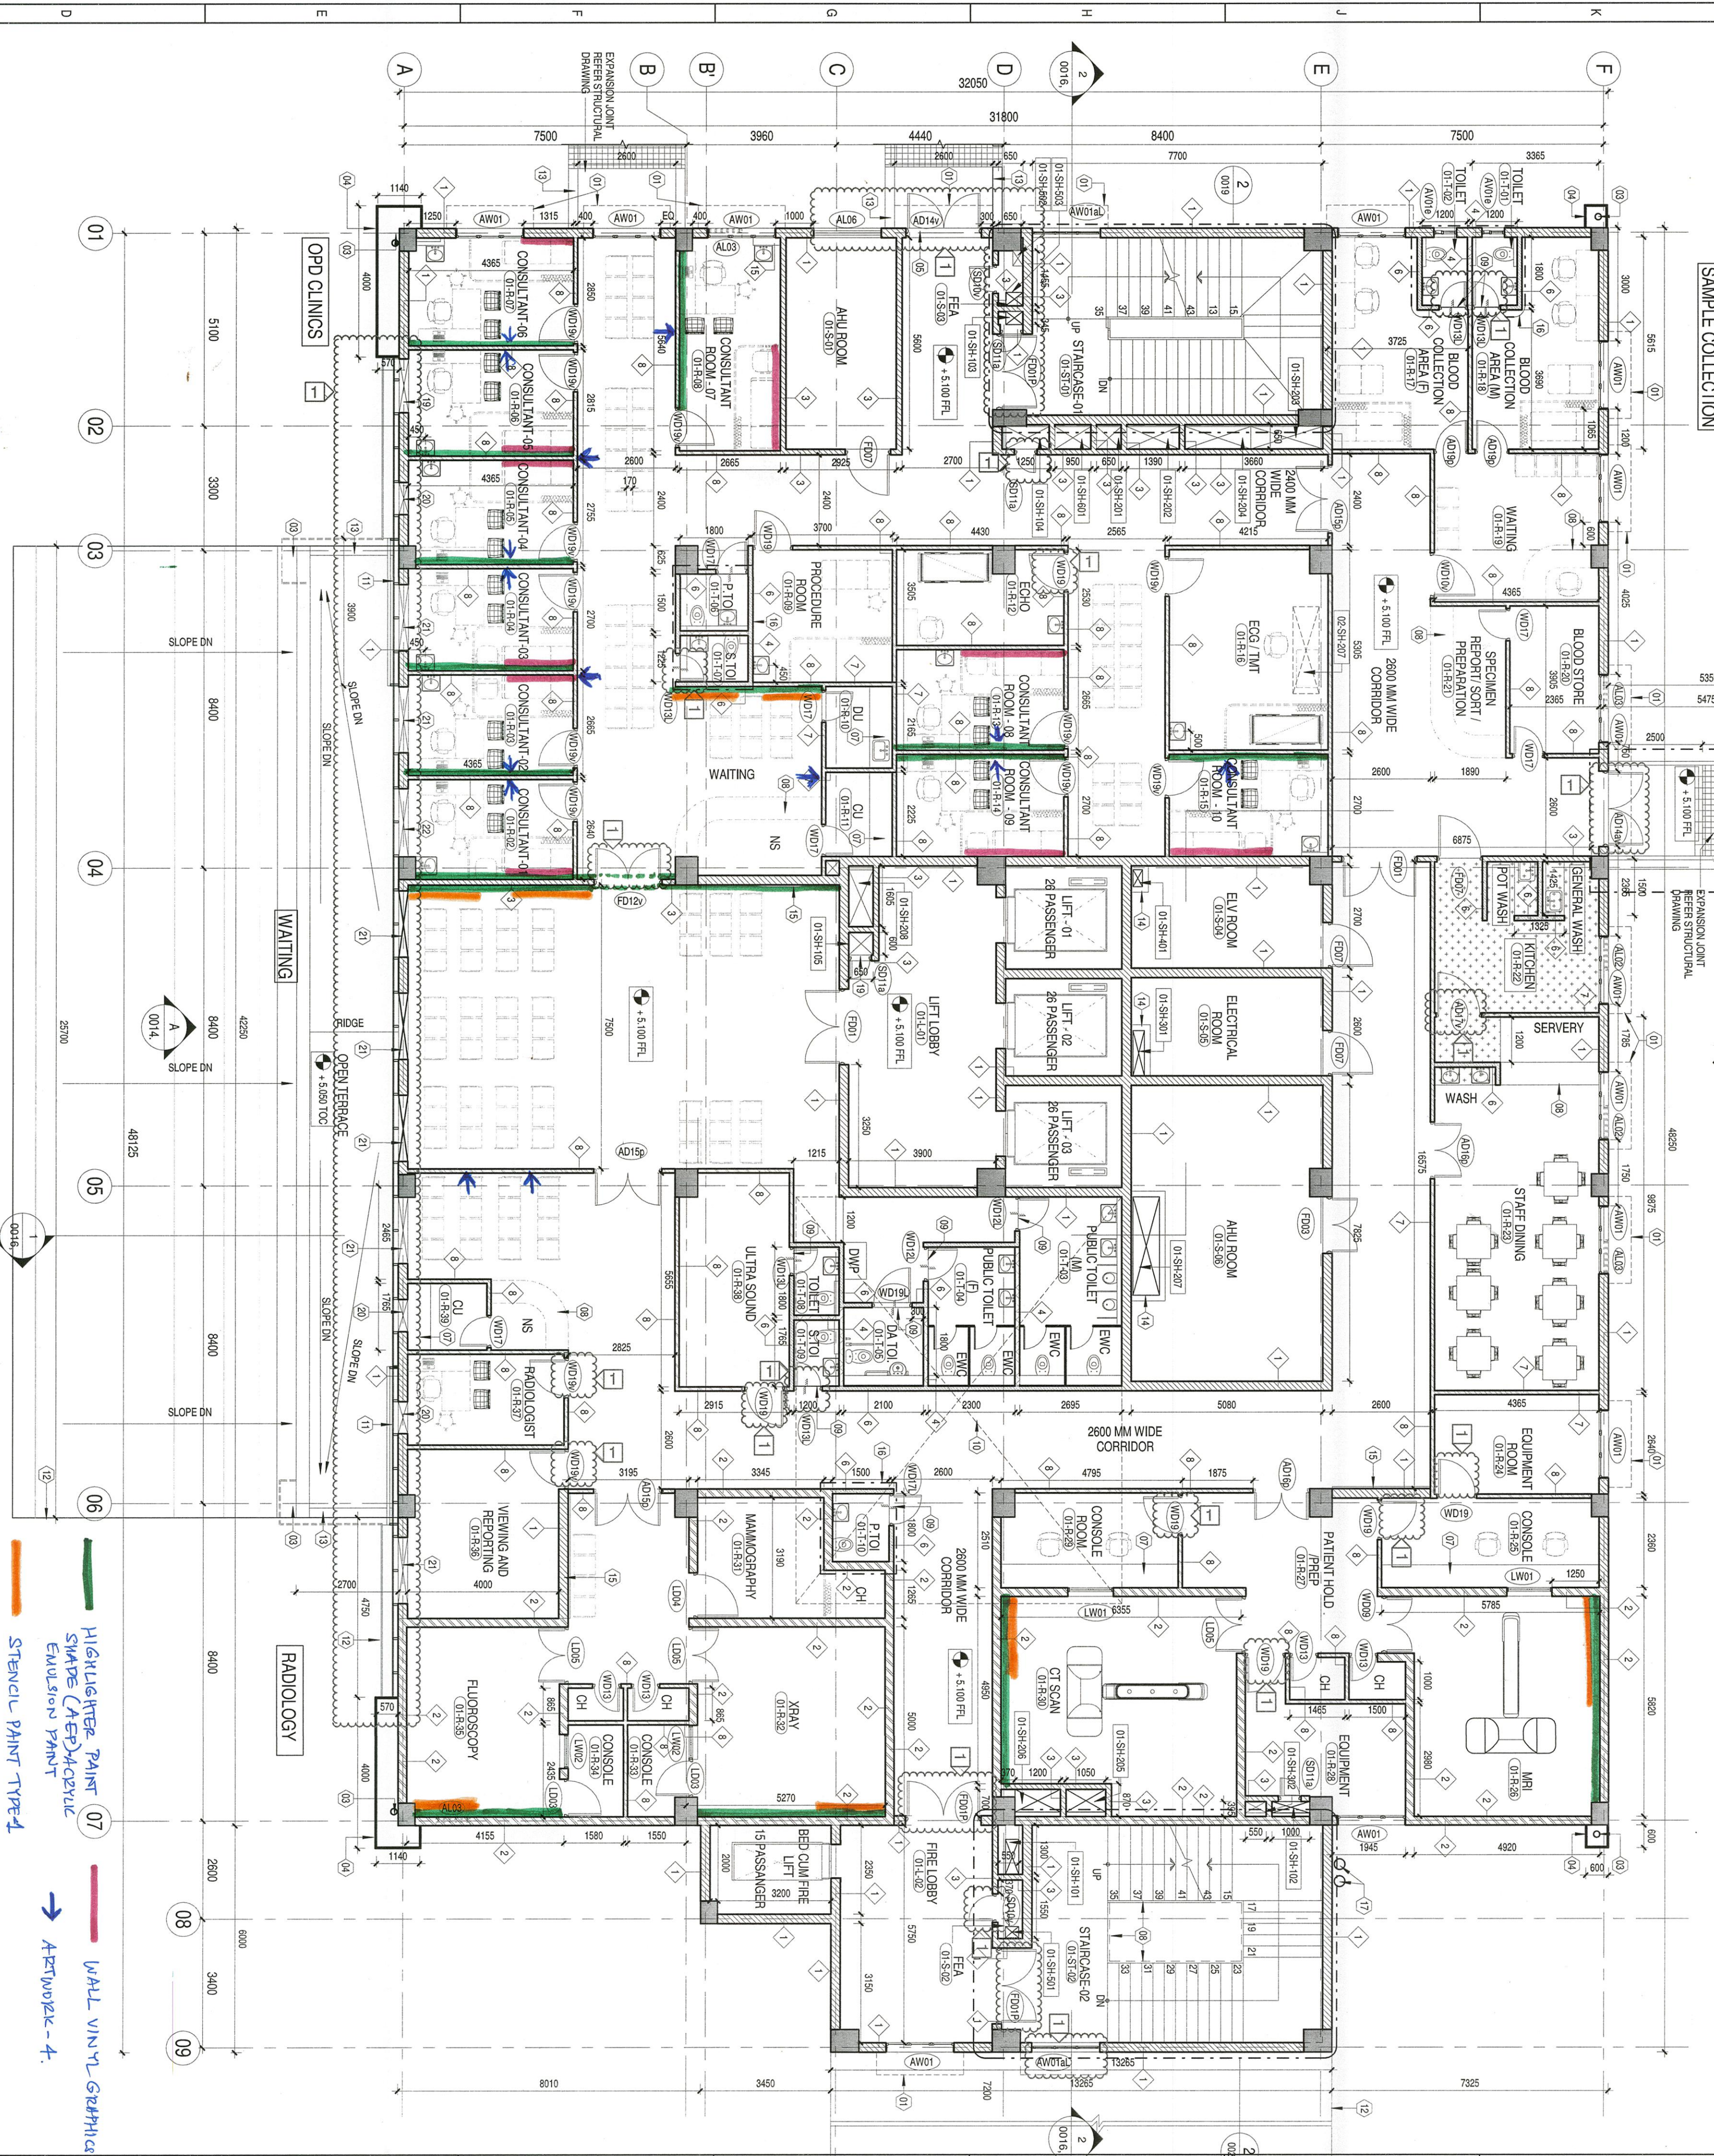


This drawing is the property of L&T Construction, B&F-EDPC, and must not be passed on to any person or body not authorised by us to receive it not be copied or otherwise made use either in full or in part by such person or body without our prior permission in writing.

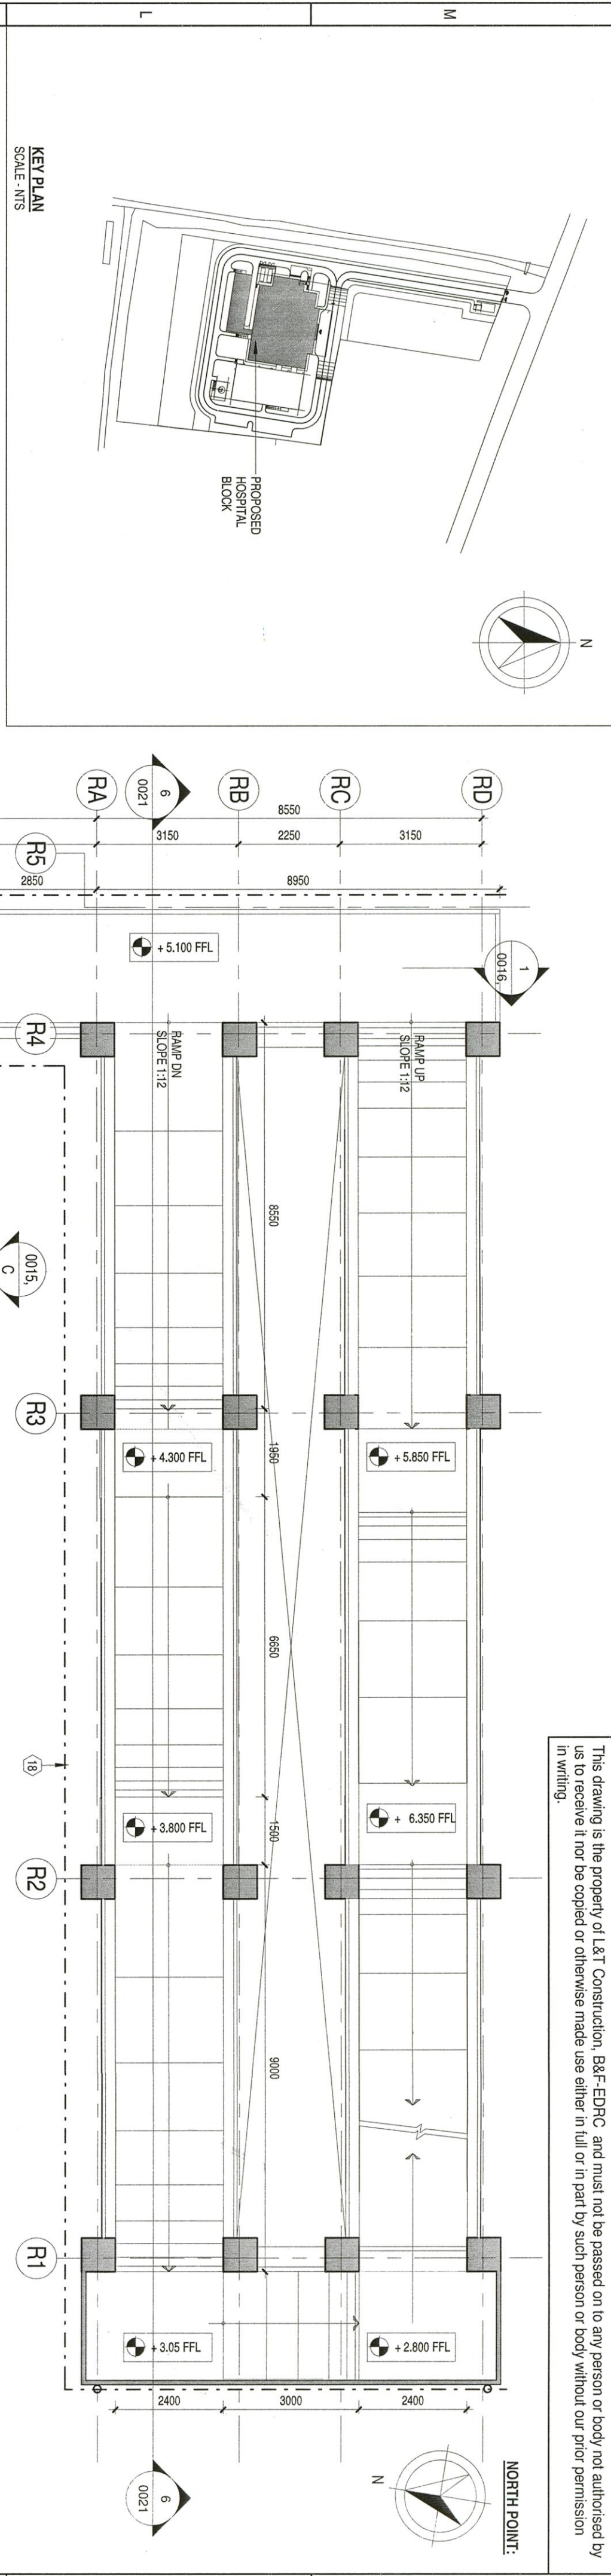

**GENERAL NOTES:**

- ALL DIMENSIONS ARE IN MILLIMETERS & LEVELS IN METERS.
- 4.000F1 REFERS TO 4.200 LEVEL AT SITE.
- THIS DRAWING SHOULD BE READ IN CONJUNCTION WITH THE ALL FLOOR PLANS, ELEVATIONS & SECTIONS 01905-A-HP-06-WD-0016 TO 01916.
- JOINTS / STRUCTURAL GLAZING SHOWN IN PLAN ARE INDICATIVE, REFER HARDWARE SCHEDULE TEMPLATE FOR DETAILS.
- FOR JOINTS, STAPLES, NAIL DETAILS, LISTS, TOILETS, WALL SECTION, FLOORING PATTERN DETAILS, FURNITURE LAYOUTS & FALSE CEILING DETAILS REFER SEPARATE DRAWINGS.
- FOR STRUCTURAL, PUBLIC HEALTH ENGINEERING, HVAC, ELECTRICAL, AND FIRE RATING DETAILS REFER APPROPRIATE SEPARATE DRAWINGS.
- FOR PEDESTAL DETAIL, REFER MEP DRAWING.
- ALL EXTERNAL WALLS SHOULD BE BUILT UP TO SOFFIT OF BEAM OR CEILING.
- LEFT WALL OPENING SIZES AND POSITIONS AS PER LIFT MANUFACTURERS SPECIFICATION AND TO BE FOLLOWED AS PER THE APPROVED VENDOR Dwg.
- FOR TOILET DETAILS REFER STANDARD DRAWING.
- ALL ROOF SLAB OUTLINES INDICATED IN THIS DRAWING ARE TENTATIVE, REFER MEPS & STRUCTURAL DRAWINGS FOR EXACT LOCATION.
- ALL DIMENSIONS SHALL BE VERIFIED ON SITE PRIOR TO START OF WORK AND ANY DISCREPANCY SHALL BE BROUGHT TO THE NOTICE OF THE ARCHITECT AT ERM.
- ANY DISCREPANCY NOTICED SHALL BE BROUGHT TO THE ATTENTION OF THE CONSULTANTS WITH IN 7 WORKING DAYS OF RECEIVING THE DRAWING, PRIOR TO PROCEEDMENT / EXECUTION OF WORK.
- THE FURNITURE SHOWN IN THE DRAWING ARE INDICATIVE AND IS NOT IN L&T SCOPE OF WORK.

SHAFTR SCHEDULE - FIRST FLOOR			
TAG	DESCRIPTION	LENGTH	WIDTH
01-SH-01	PRE SHIFTR	1300	350
01-SH-02	PRE SHIFTR	300	450
01-SH-03	PRE SHIFTR	300	450
01-SH-04	PRE SHIFTR	300	450
01-SH-05	PRE SHIFTR	600	1150
01-SH-06	PRE SHIFTR	600	650
01-SH-07	PRE SHIFTR	600	650
01-SH-08	PRE SHIFTR	600	1350
01-SH-09	PRE SHIFTR	600	1750
01-SH-10	PRE SHIFTR	600	1650
01-SH-11	PRE SHIFTR	600	1200
01-SH-12	PRE SHIFTR	600	1200
