


EXPANSION JOINT
REFER STRUCTURAL
DRAWING

KITCHEN / DINING

+5.080 FFL

2400MM WIDE
CORRIDOR
01-R-23

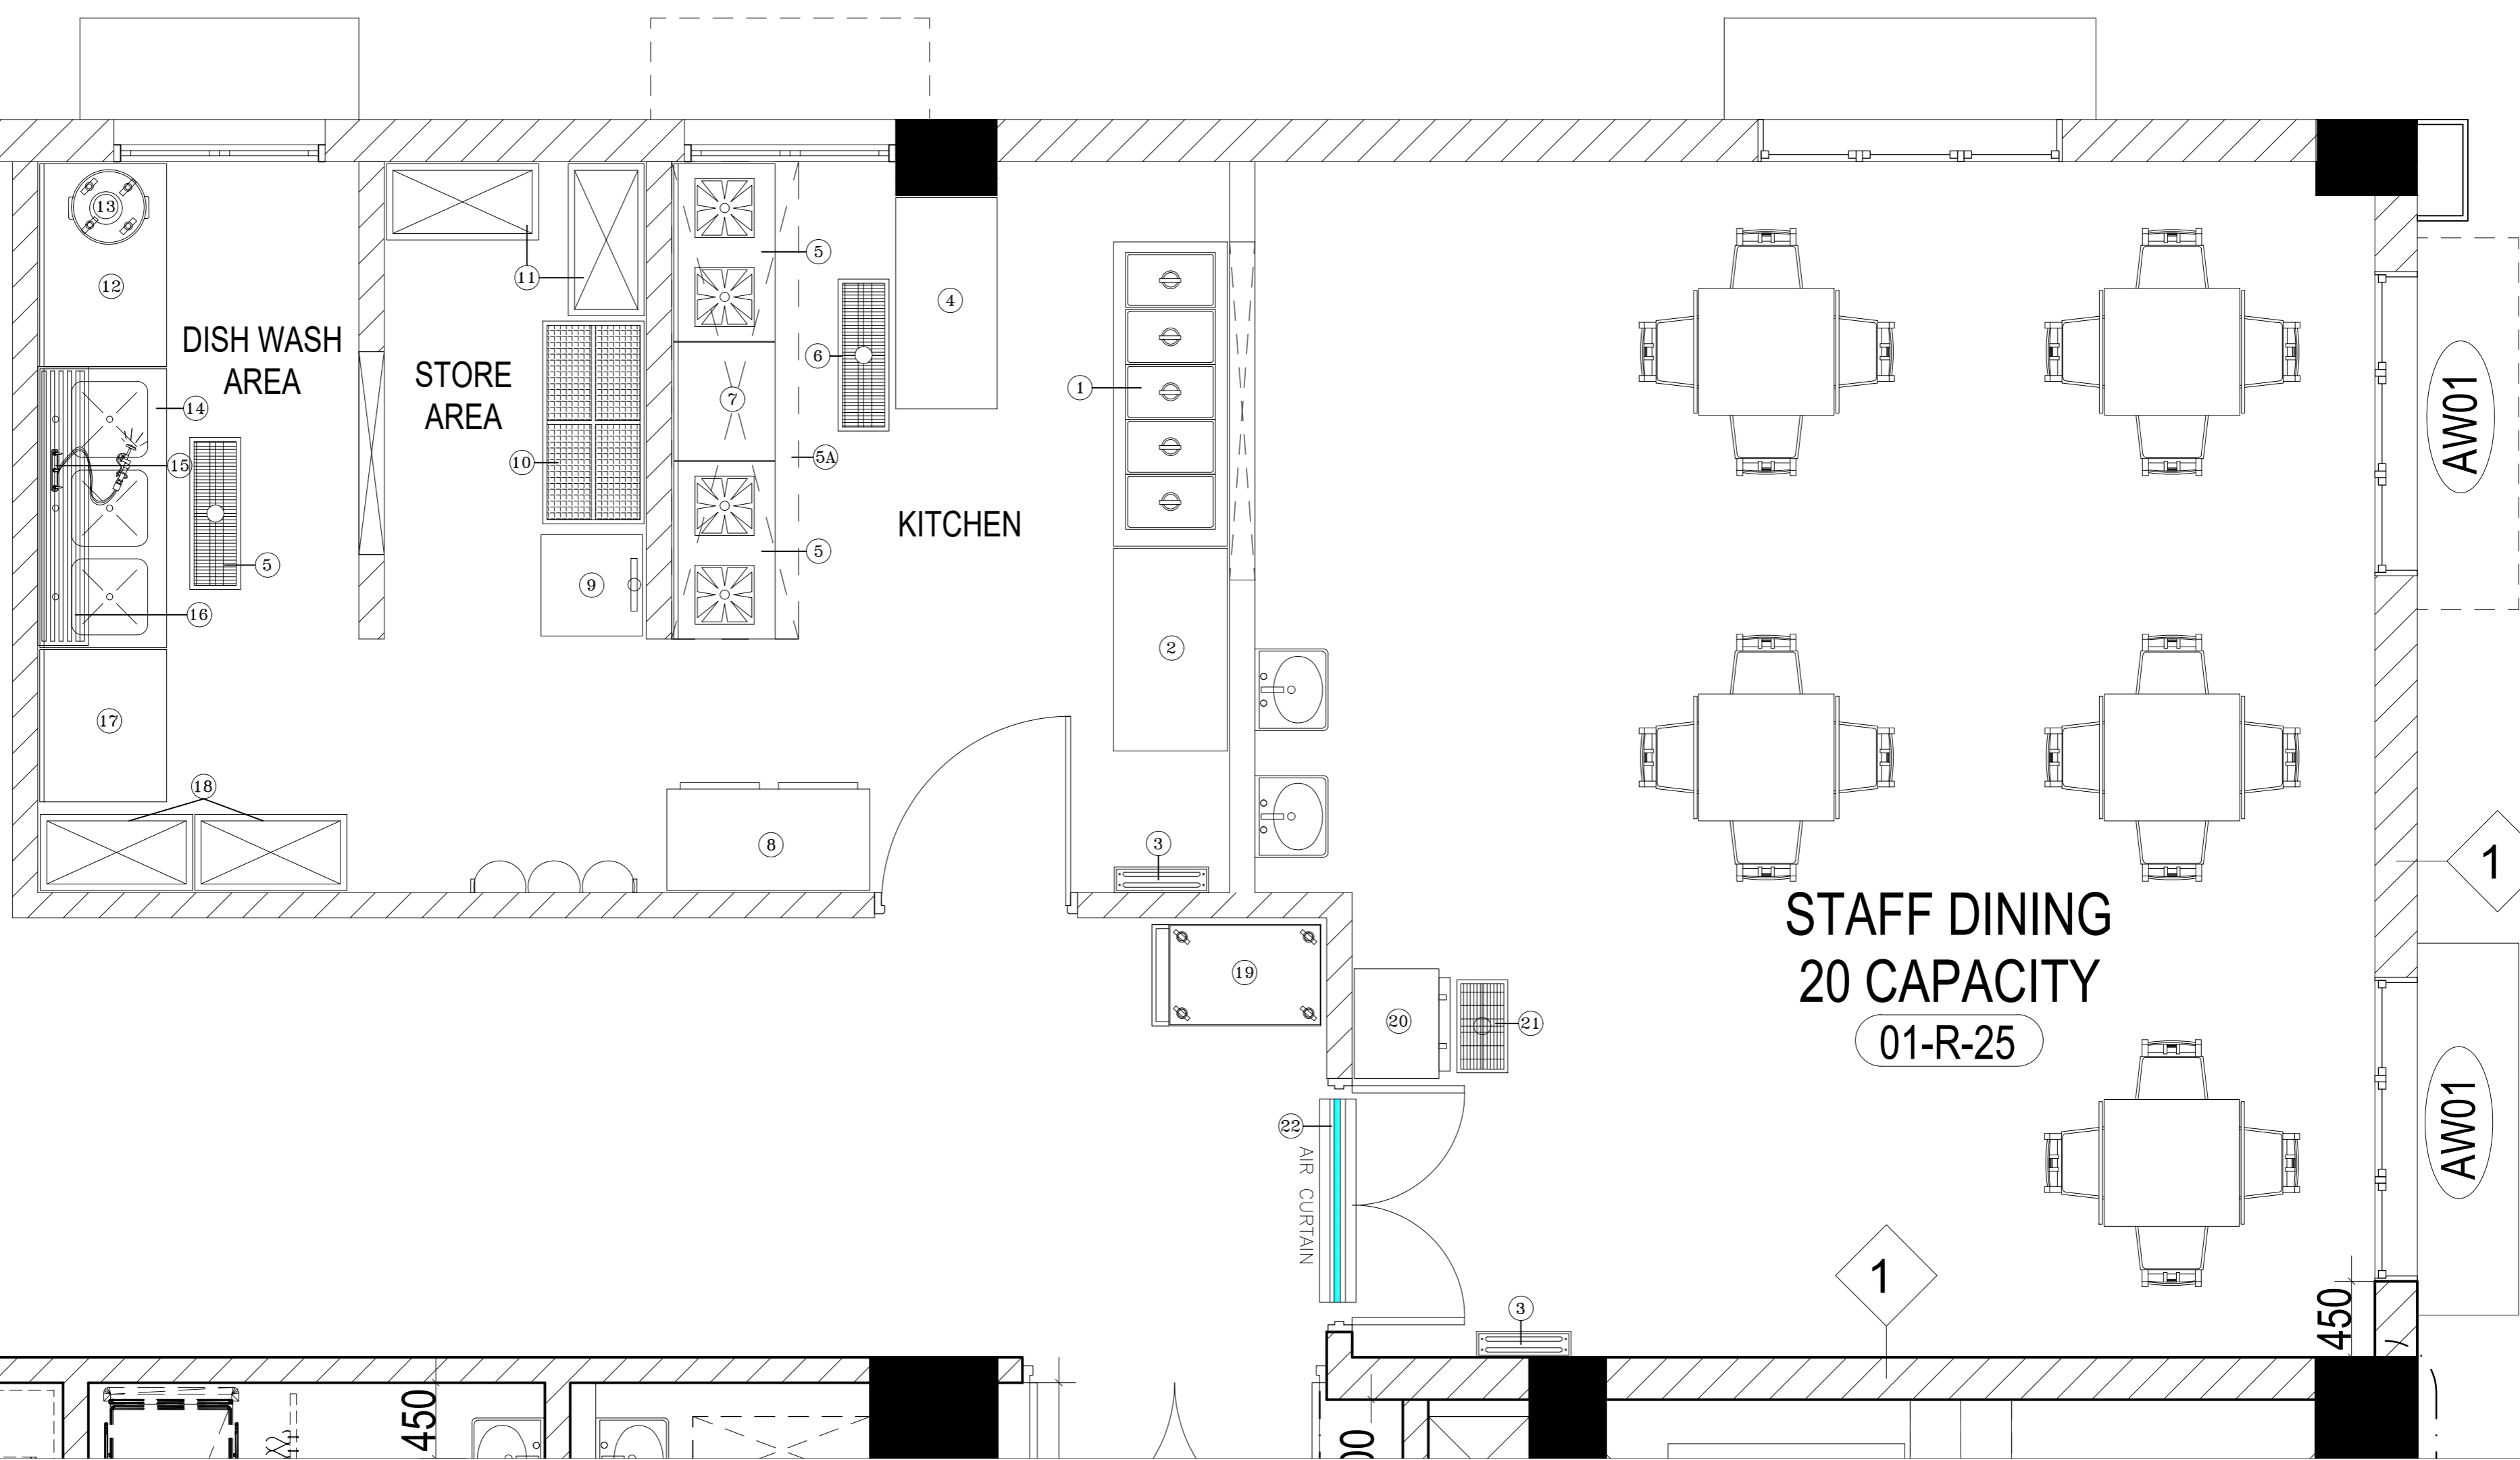

STAFF DINING
20 CAPACITY
01-R-25

AW01

AW01

450

450

450

00