


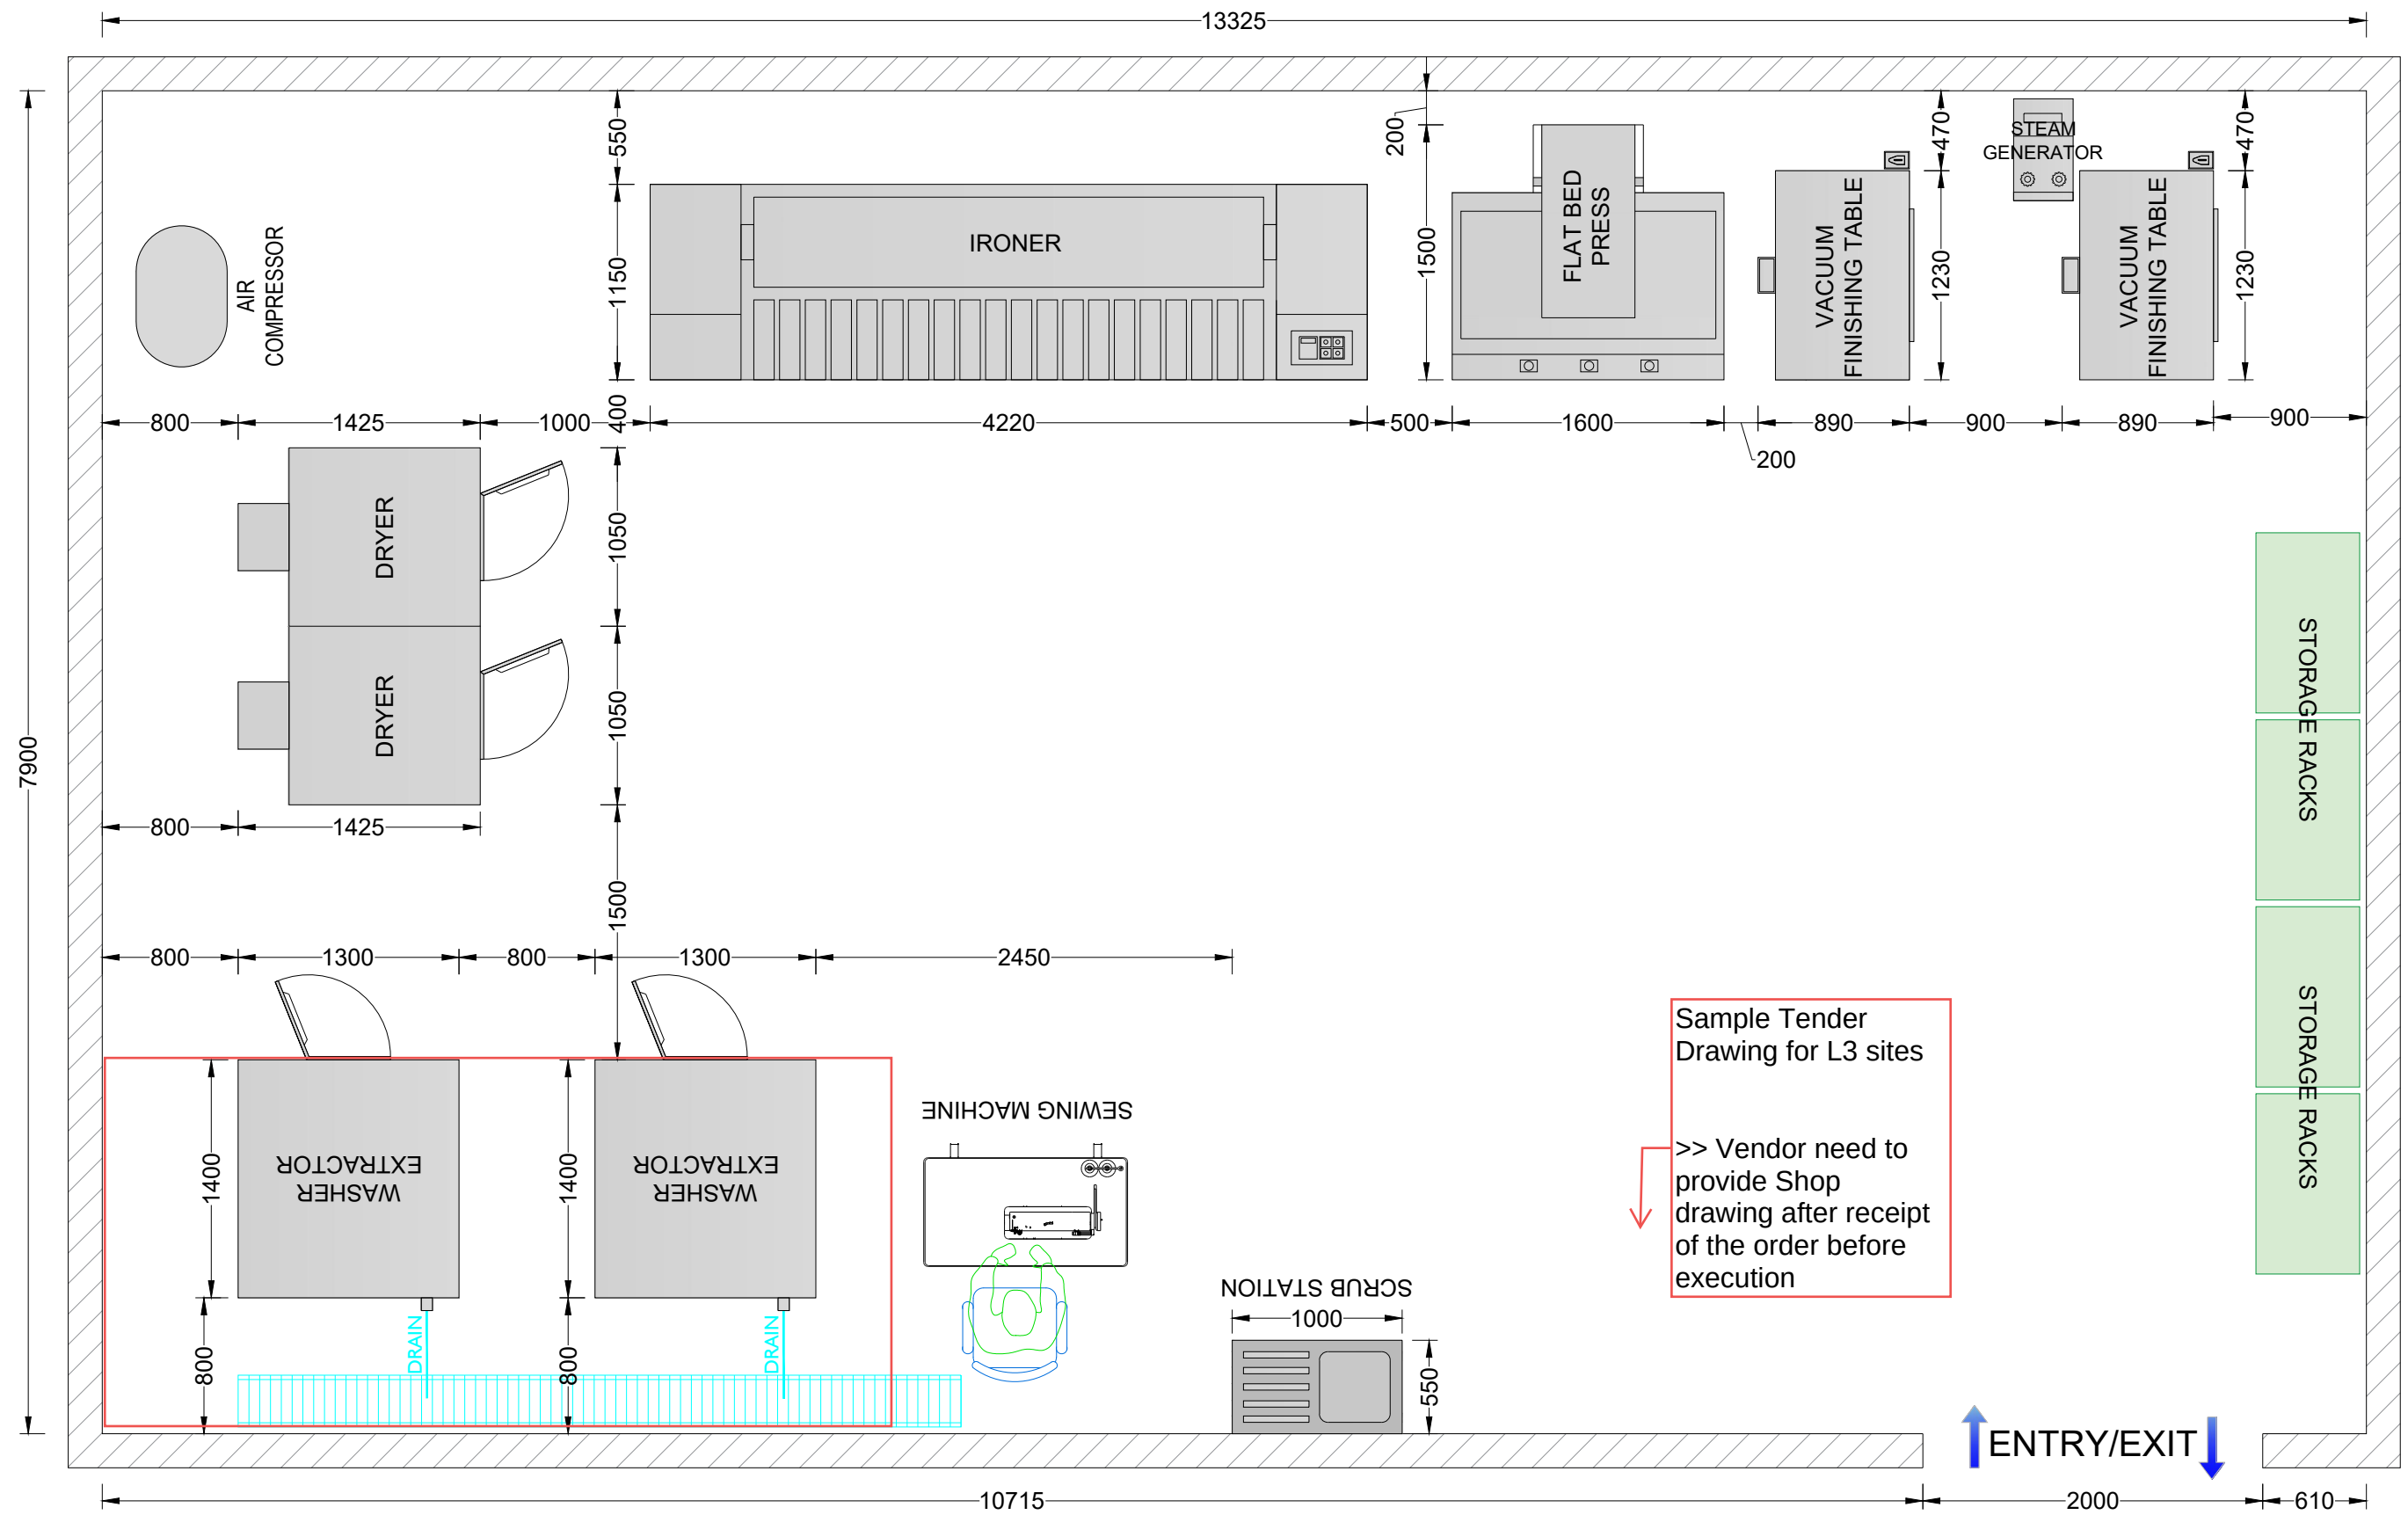

Sample Tender
Drawing for L3 sites

>> Vendor need to
provide Shop
drawing after receipt
of the order before
execution