


VP  
CP  
L

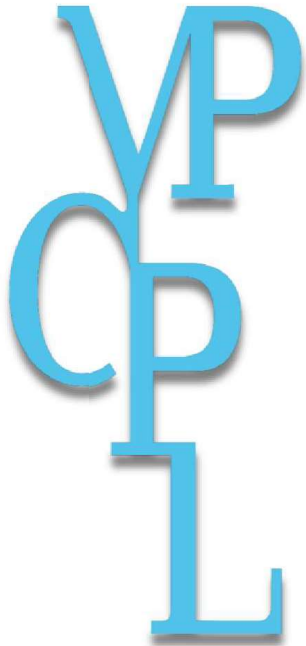

## In practice for 4 decades



**PROPOSED INTERIORS**


FOR

**CANCER CARE CENTRE- GUWAHATI, ASSAM**





# RADIATION ONCOLOGY DEPARTMENT WAITING AREA- VIEW- 1 (APPROVED ON 21-02-2020)

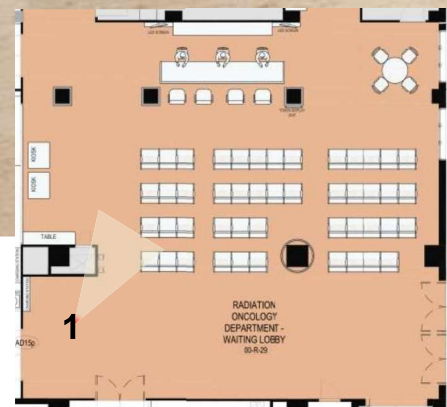







# RADIATION ONCOLOGY DEPARTMENT WAITING AREA- VIEW- 2 (APPROVED ON 21-02-2020)








# RADIATION ONCOLOGY DEPARTMENT WAITING AREA- VIEW- 3 (APPROVED ON 21-02-2020)

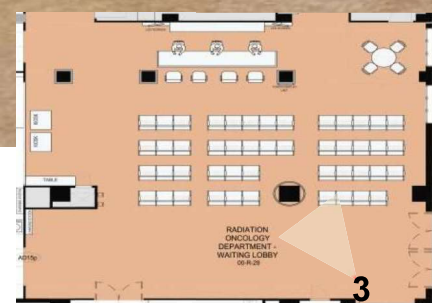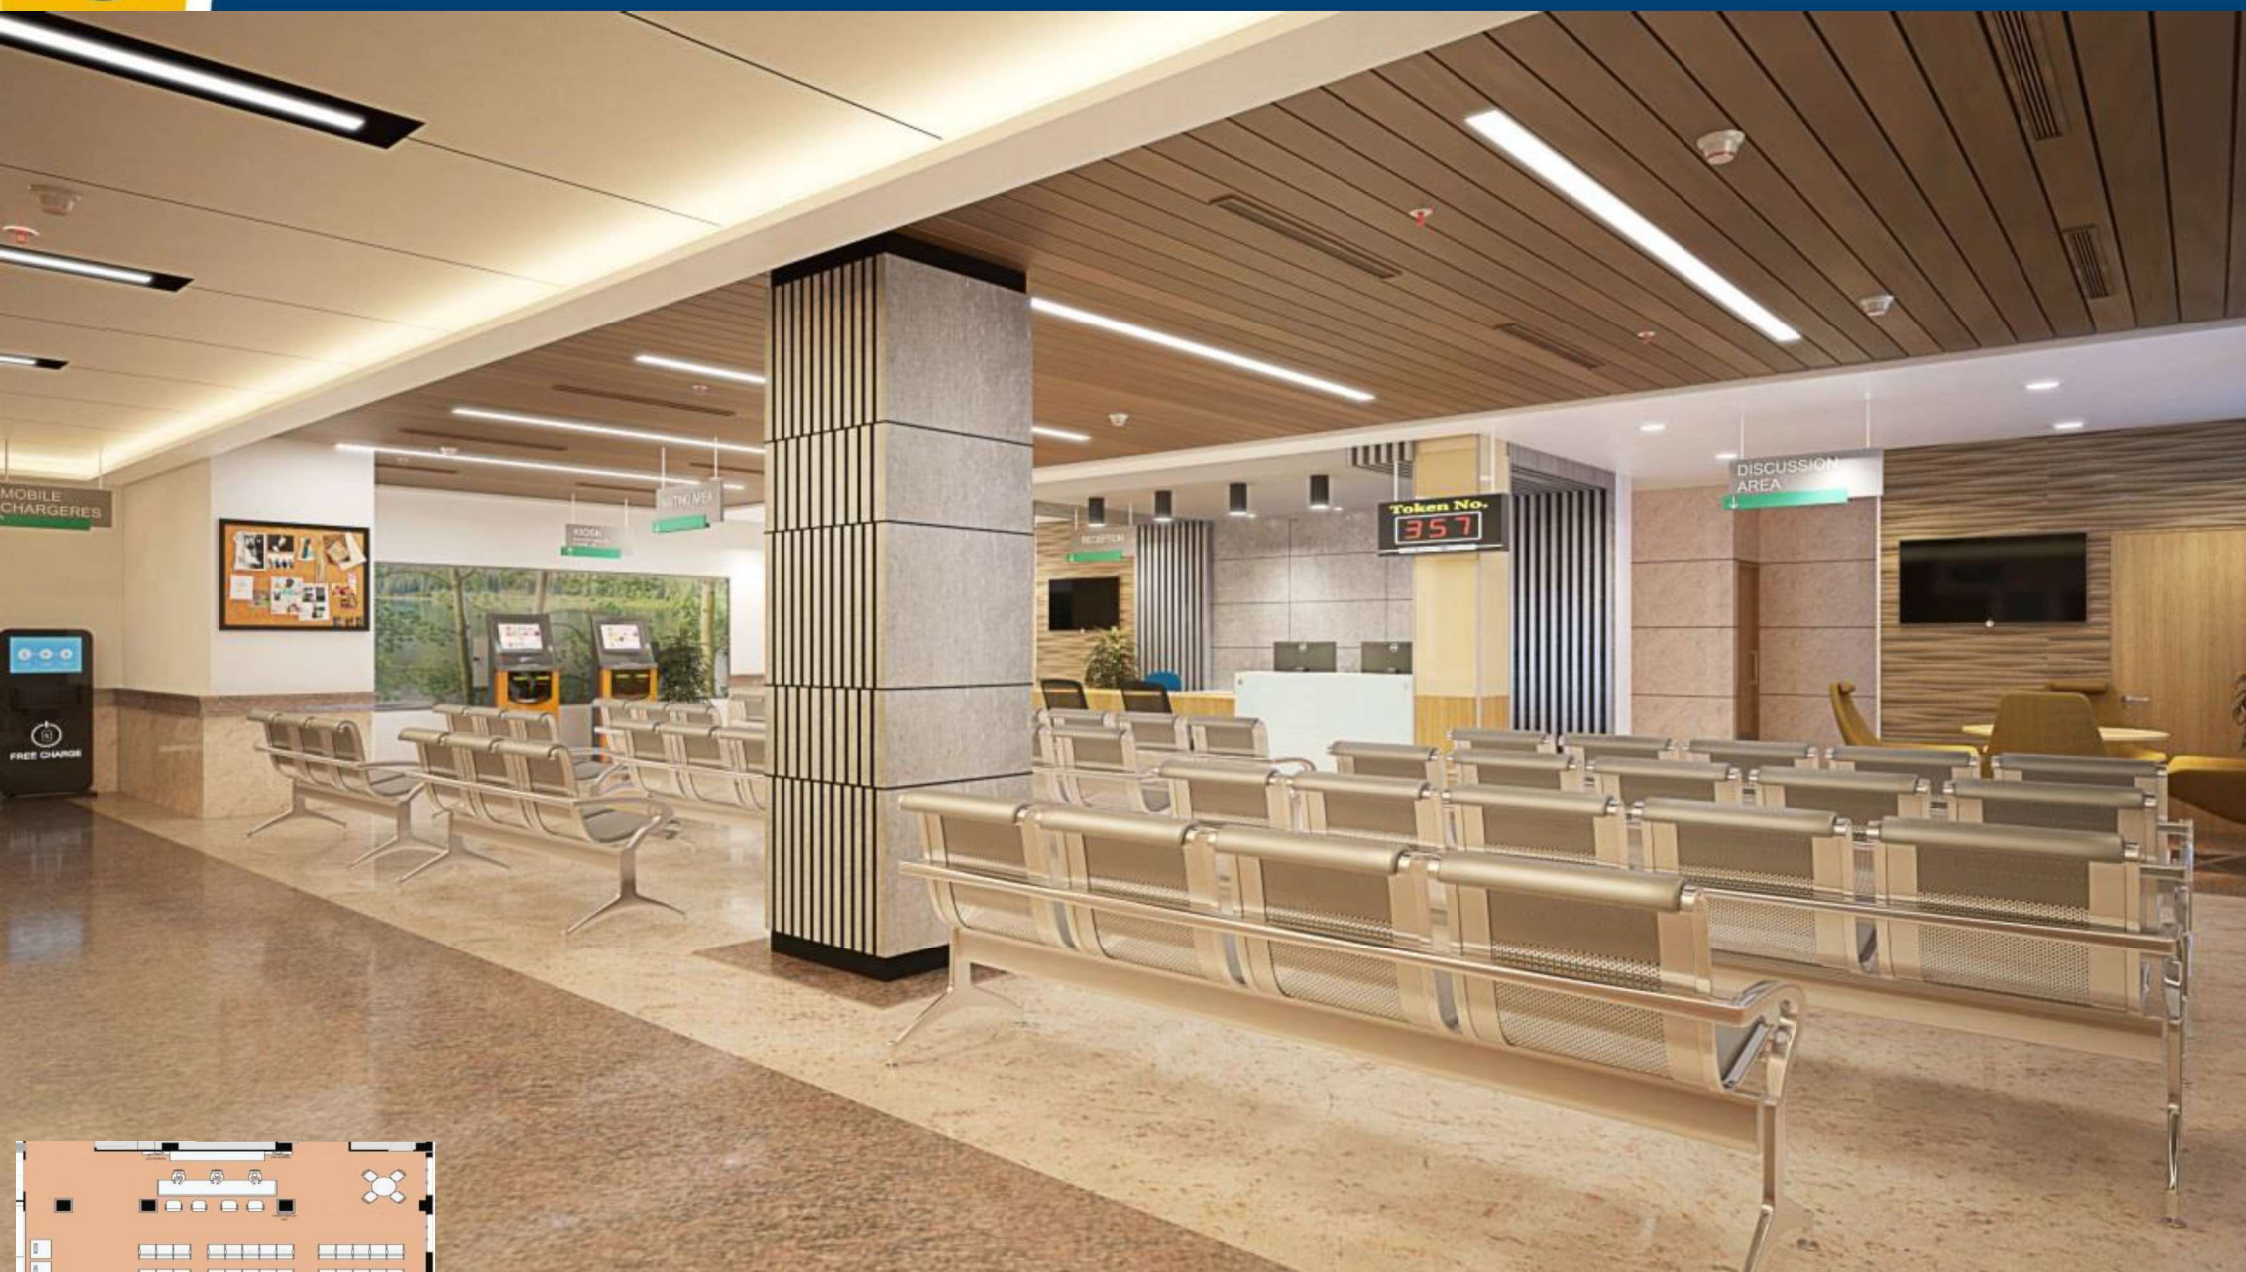





# RADIATION ONCOLOGY DEPARTMENT WAITING AREA- MATERIAL PALETTE

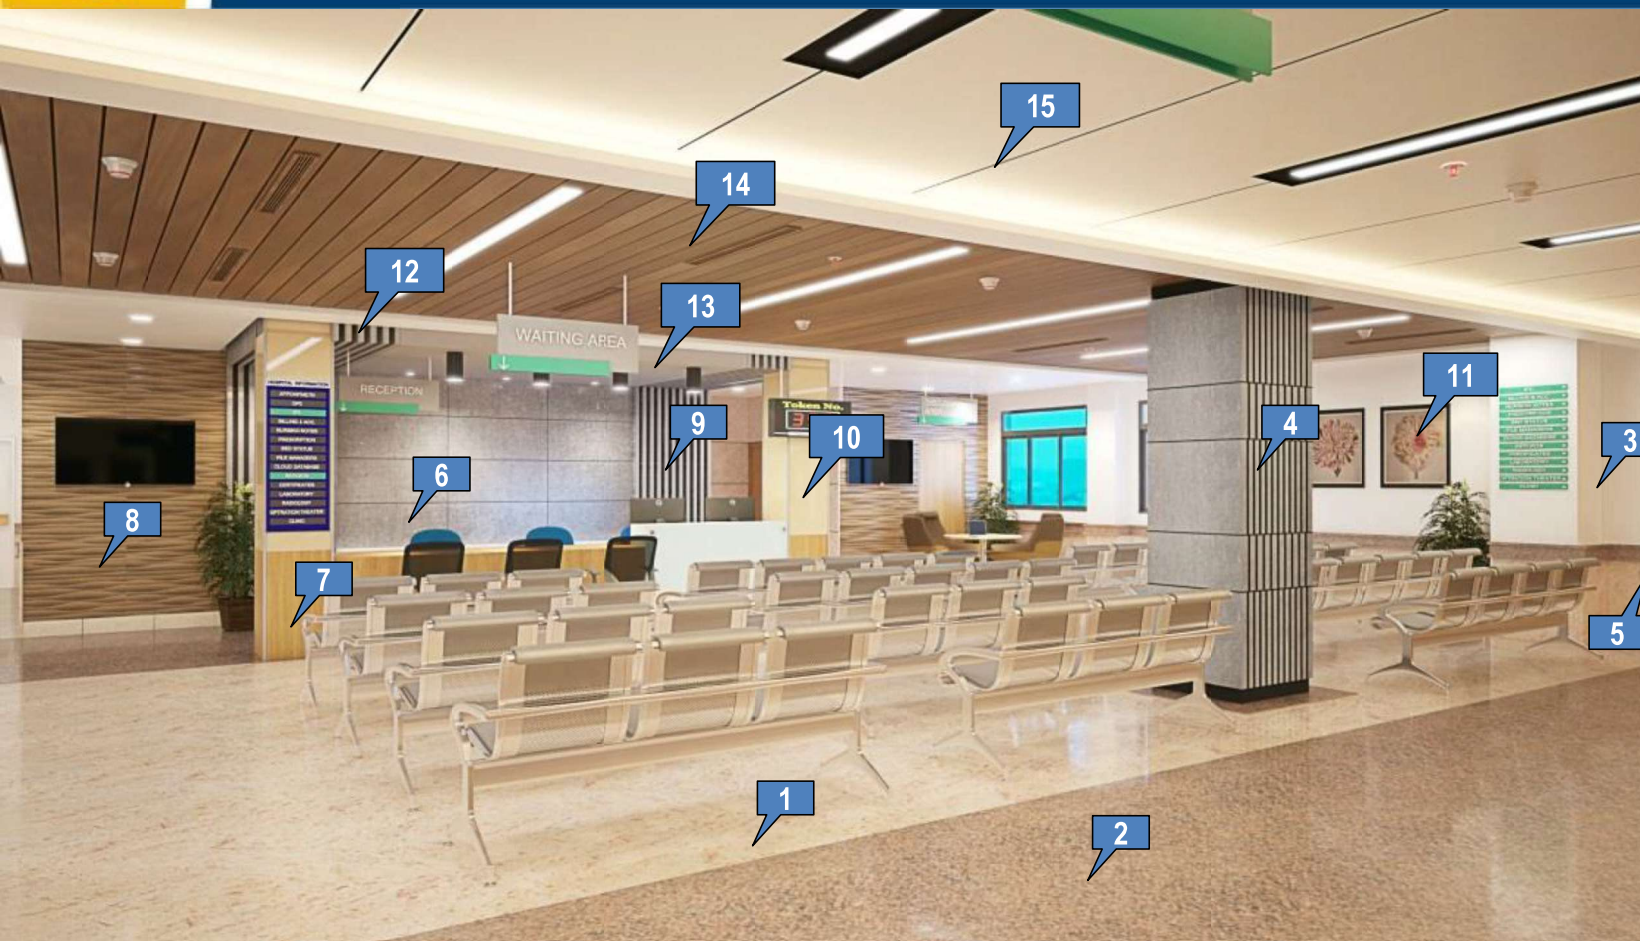

## Flooring finish

- 1 Shiva Gold Granite
- 2 Multi Colour Granite

## Wall finish

- 3 Paint Finish- Morning Glory (0765- from Asian Paints)
- 4 MDF Cladding Finished in Texture Paint
- 5 Shiva Gold Granite Cladding
- 6 Vitrified Tile Cladding- 1200X600mm- Oslo Gris From Kajaria
- 7 Laminate Panelling- Urban Teak (449- Century Laminates)
- 8 MDF Glo Board- 8011 from Indo Burma
- 9 Metal Baffle Cladding
- 10 Lacquered Glass Cladding- Ivory From Saint Gobain
- 11 Approved Art Work

## Ceiling finish

- 12 Metal Baffle @2750mm LVL
- 13 MR Gypsum Ceiling @2750mm LVL
- 14 Metal Slats Ceiling with Wood finish @3000mm LVL
- 15 MR Gypsum Ceiling @3000mm LVL






# RADIATION ONCOLOGY DEPARTMENT WAITING AREA- FLOORING (APPROVED ON 21-02-2020)





# RADIATION ONCOLOGY DEPARTMENT WAITING AREA- RCP (APPROVED ON 21-02-2020)

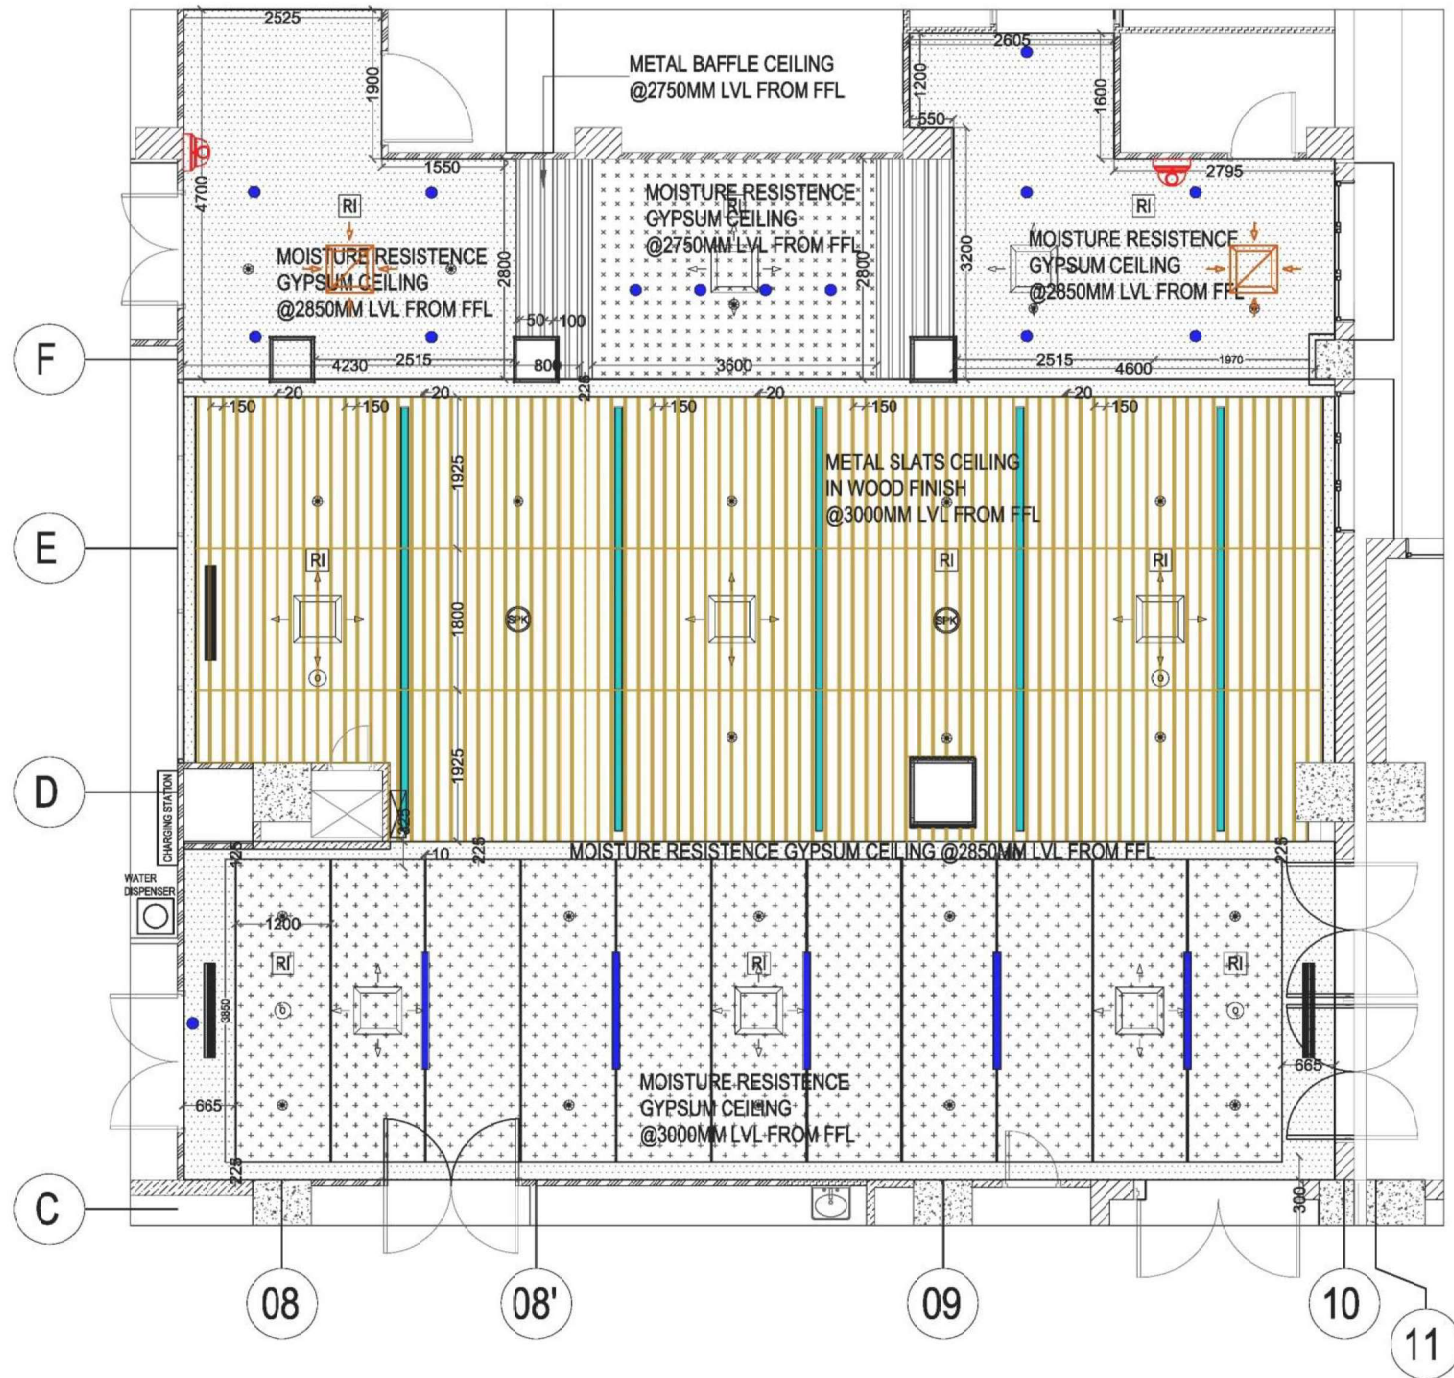





# LINAC BUNKER VIEW (APPROVED ON 21-02-2020)





# LINAC BUNKER - MATERIAL PALETTE



## Flooring finish

- 1 Anti Static Vinyl Flooring- Desert Gold from Armstrong
- 2 Anti Static Vinyl Flooring- Freesia Pearl from Armstrong

## Wall finish

- 3 Laminate Panelling- Urban Teak (449- Century Laminates)
- 4 Paint Finish- Morning Light (8691- from Asian Paints)
- 5 Approved Graphics


## Ceiling finish

- 6 Stretch Membrane Ceiling@3100mm LVL
- 7 Non Perforated Metal Grid Tile in Wood finish @3200mm LVL
- 8 MR Gypsum Ceiling @3000mm LVL






# LINAC BUNKER FLOORING (APPROVED ON 21-02-2020)

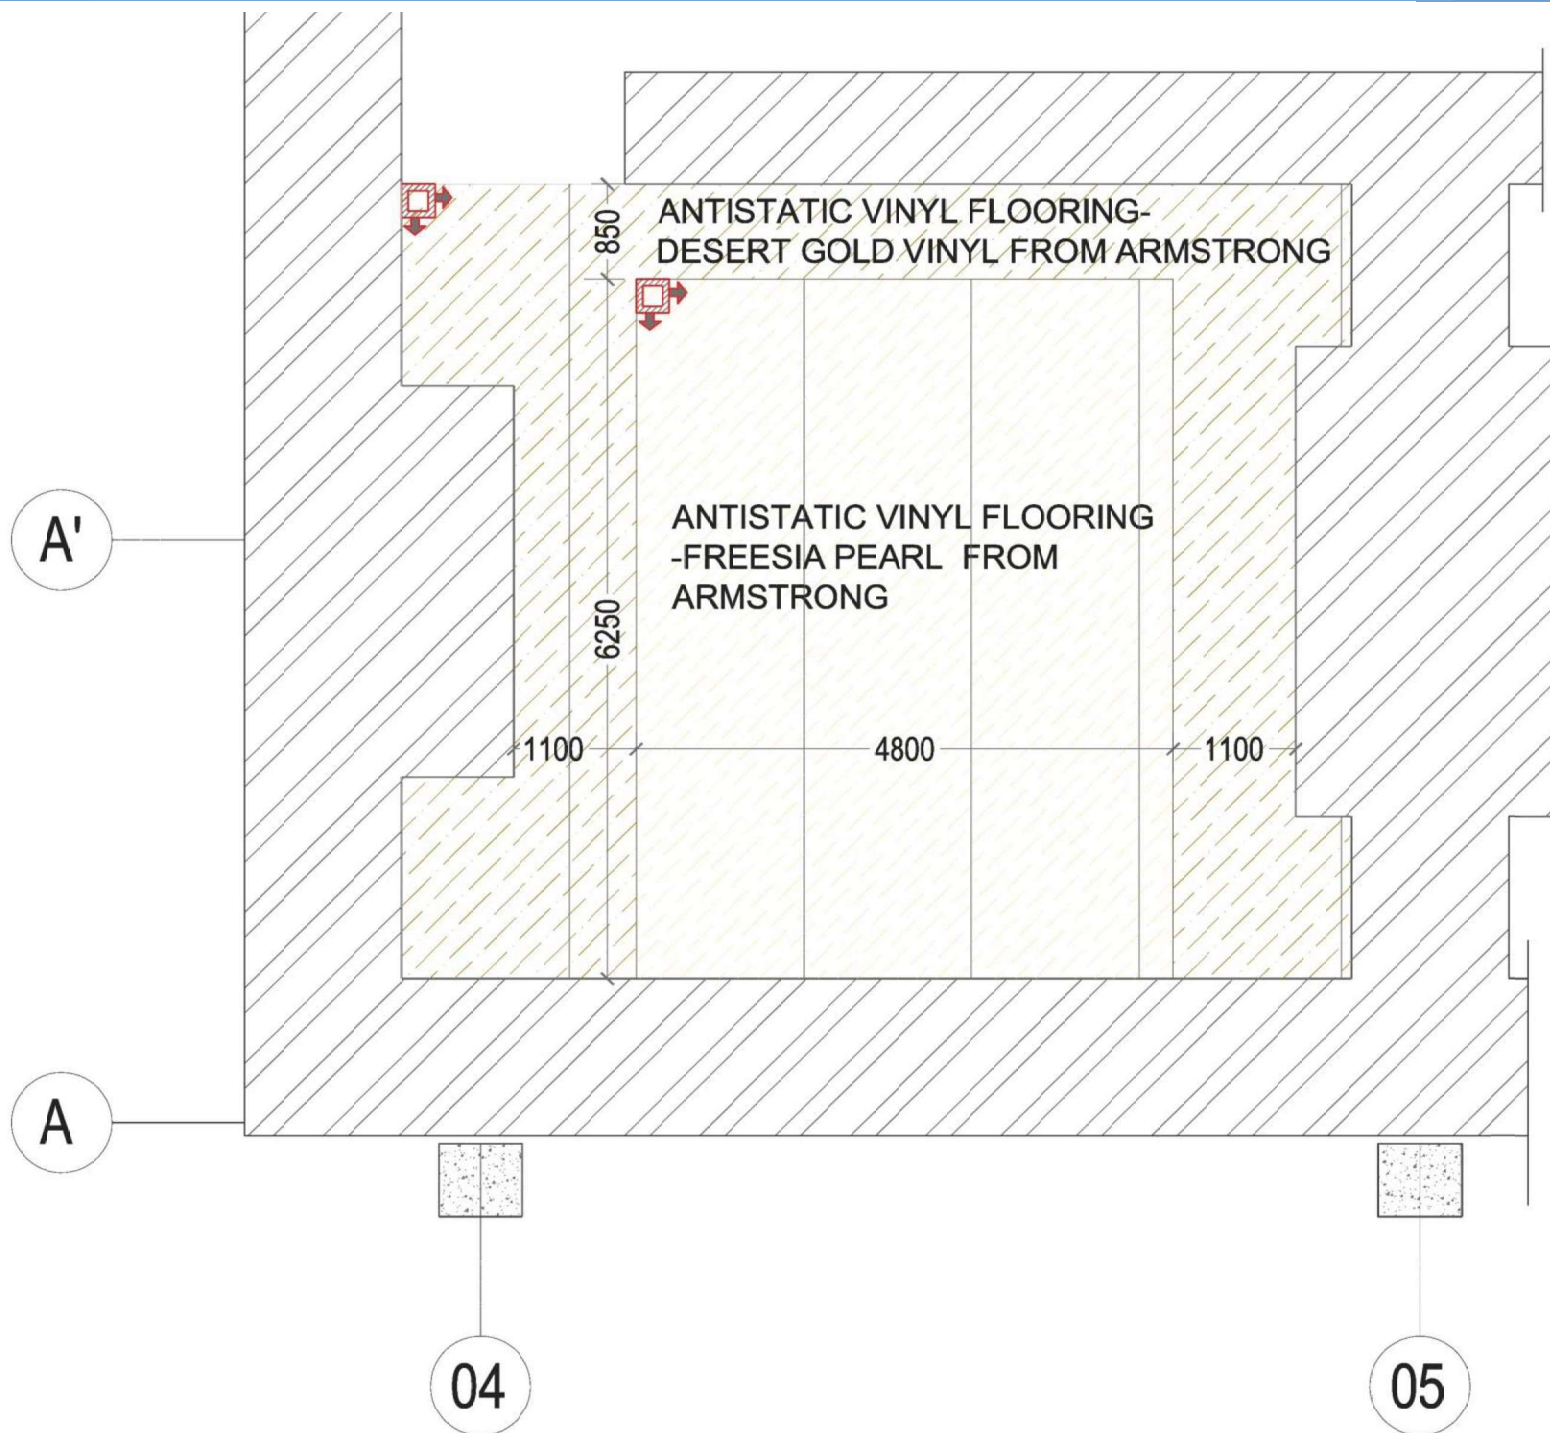





# LINAC BUNKER RCP (APPROVED ON 21-02-2020)

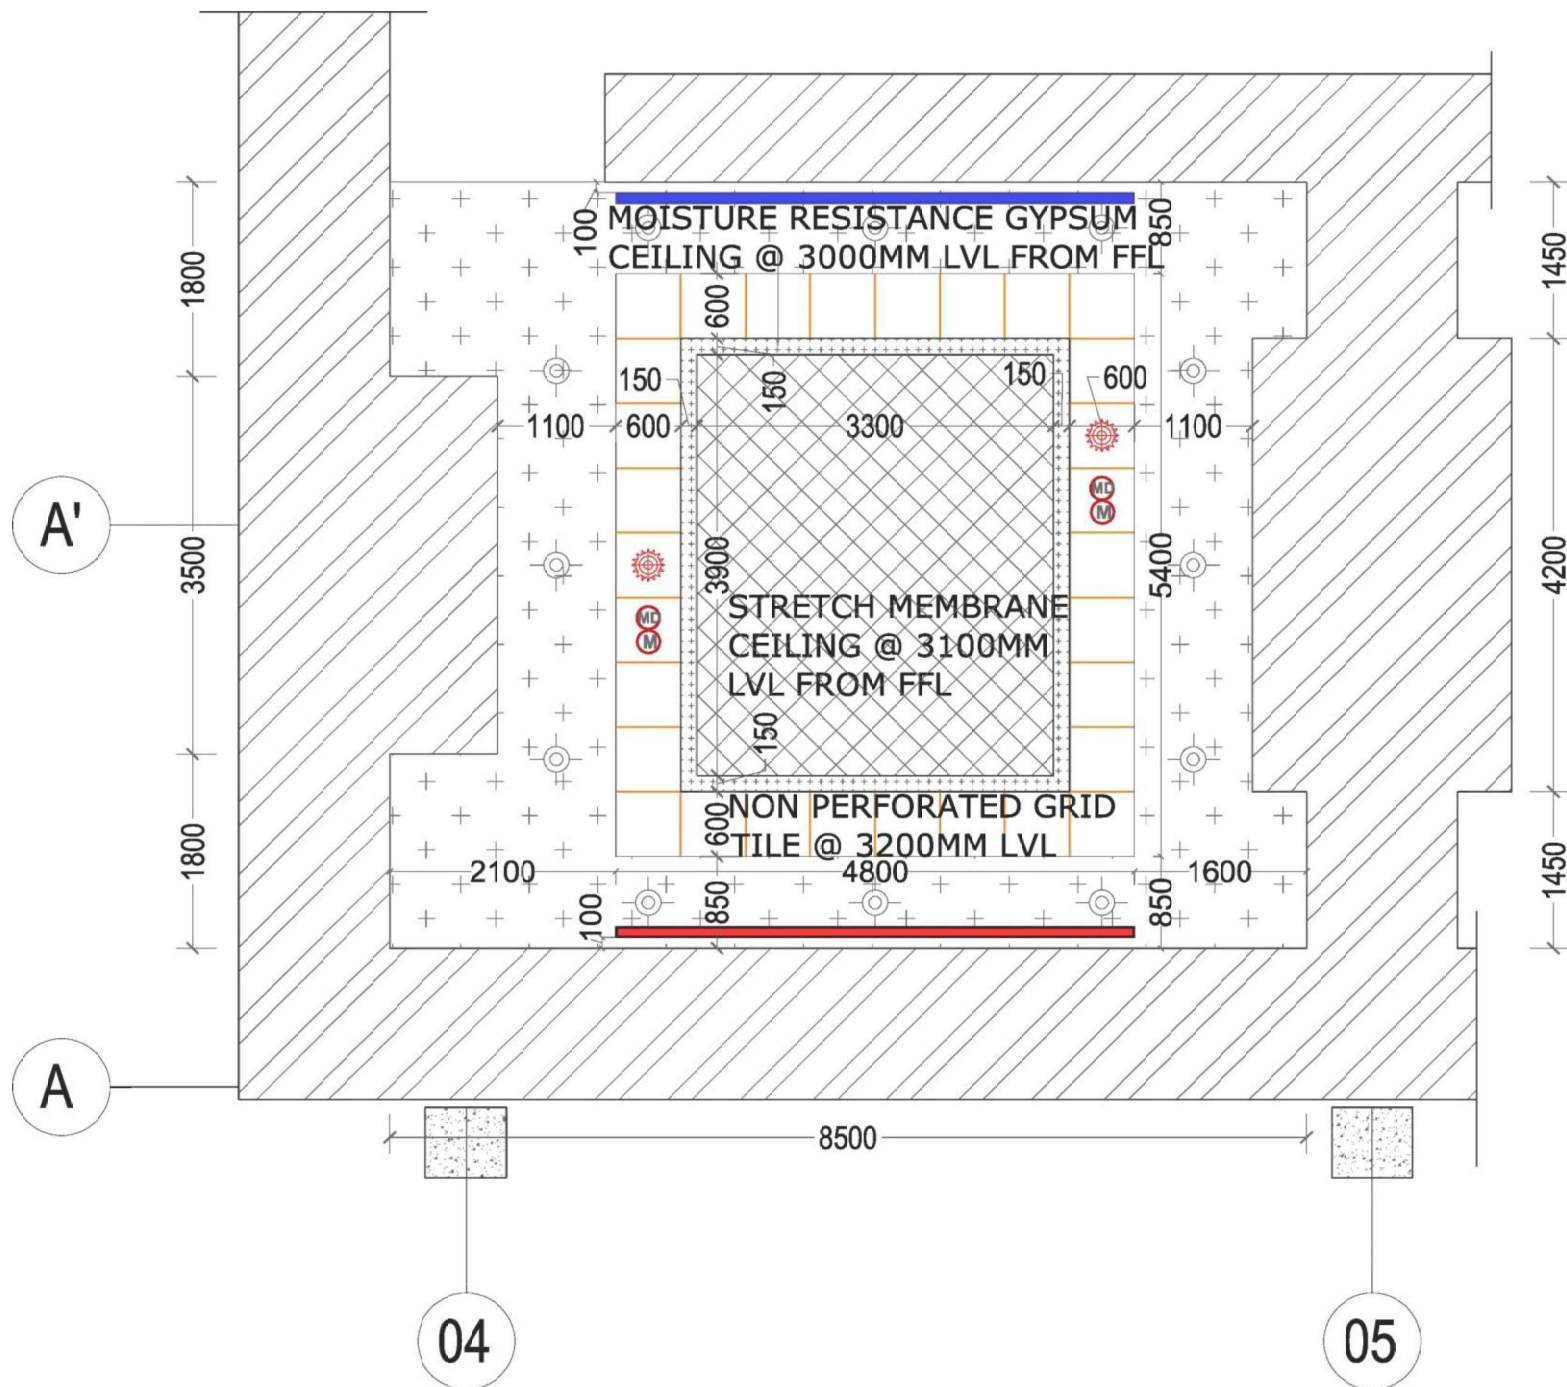






## CONSULTATION ROOM VIEW (APPROVED ON 21-02-2020)

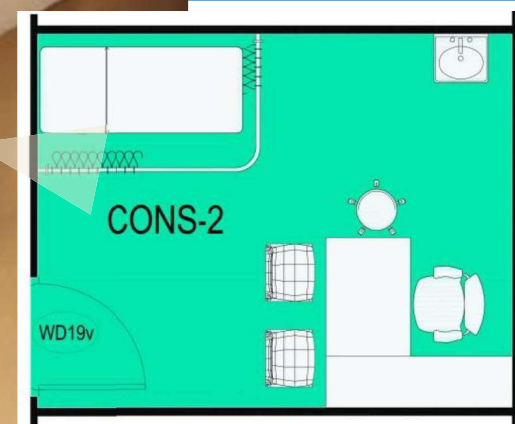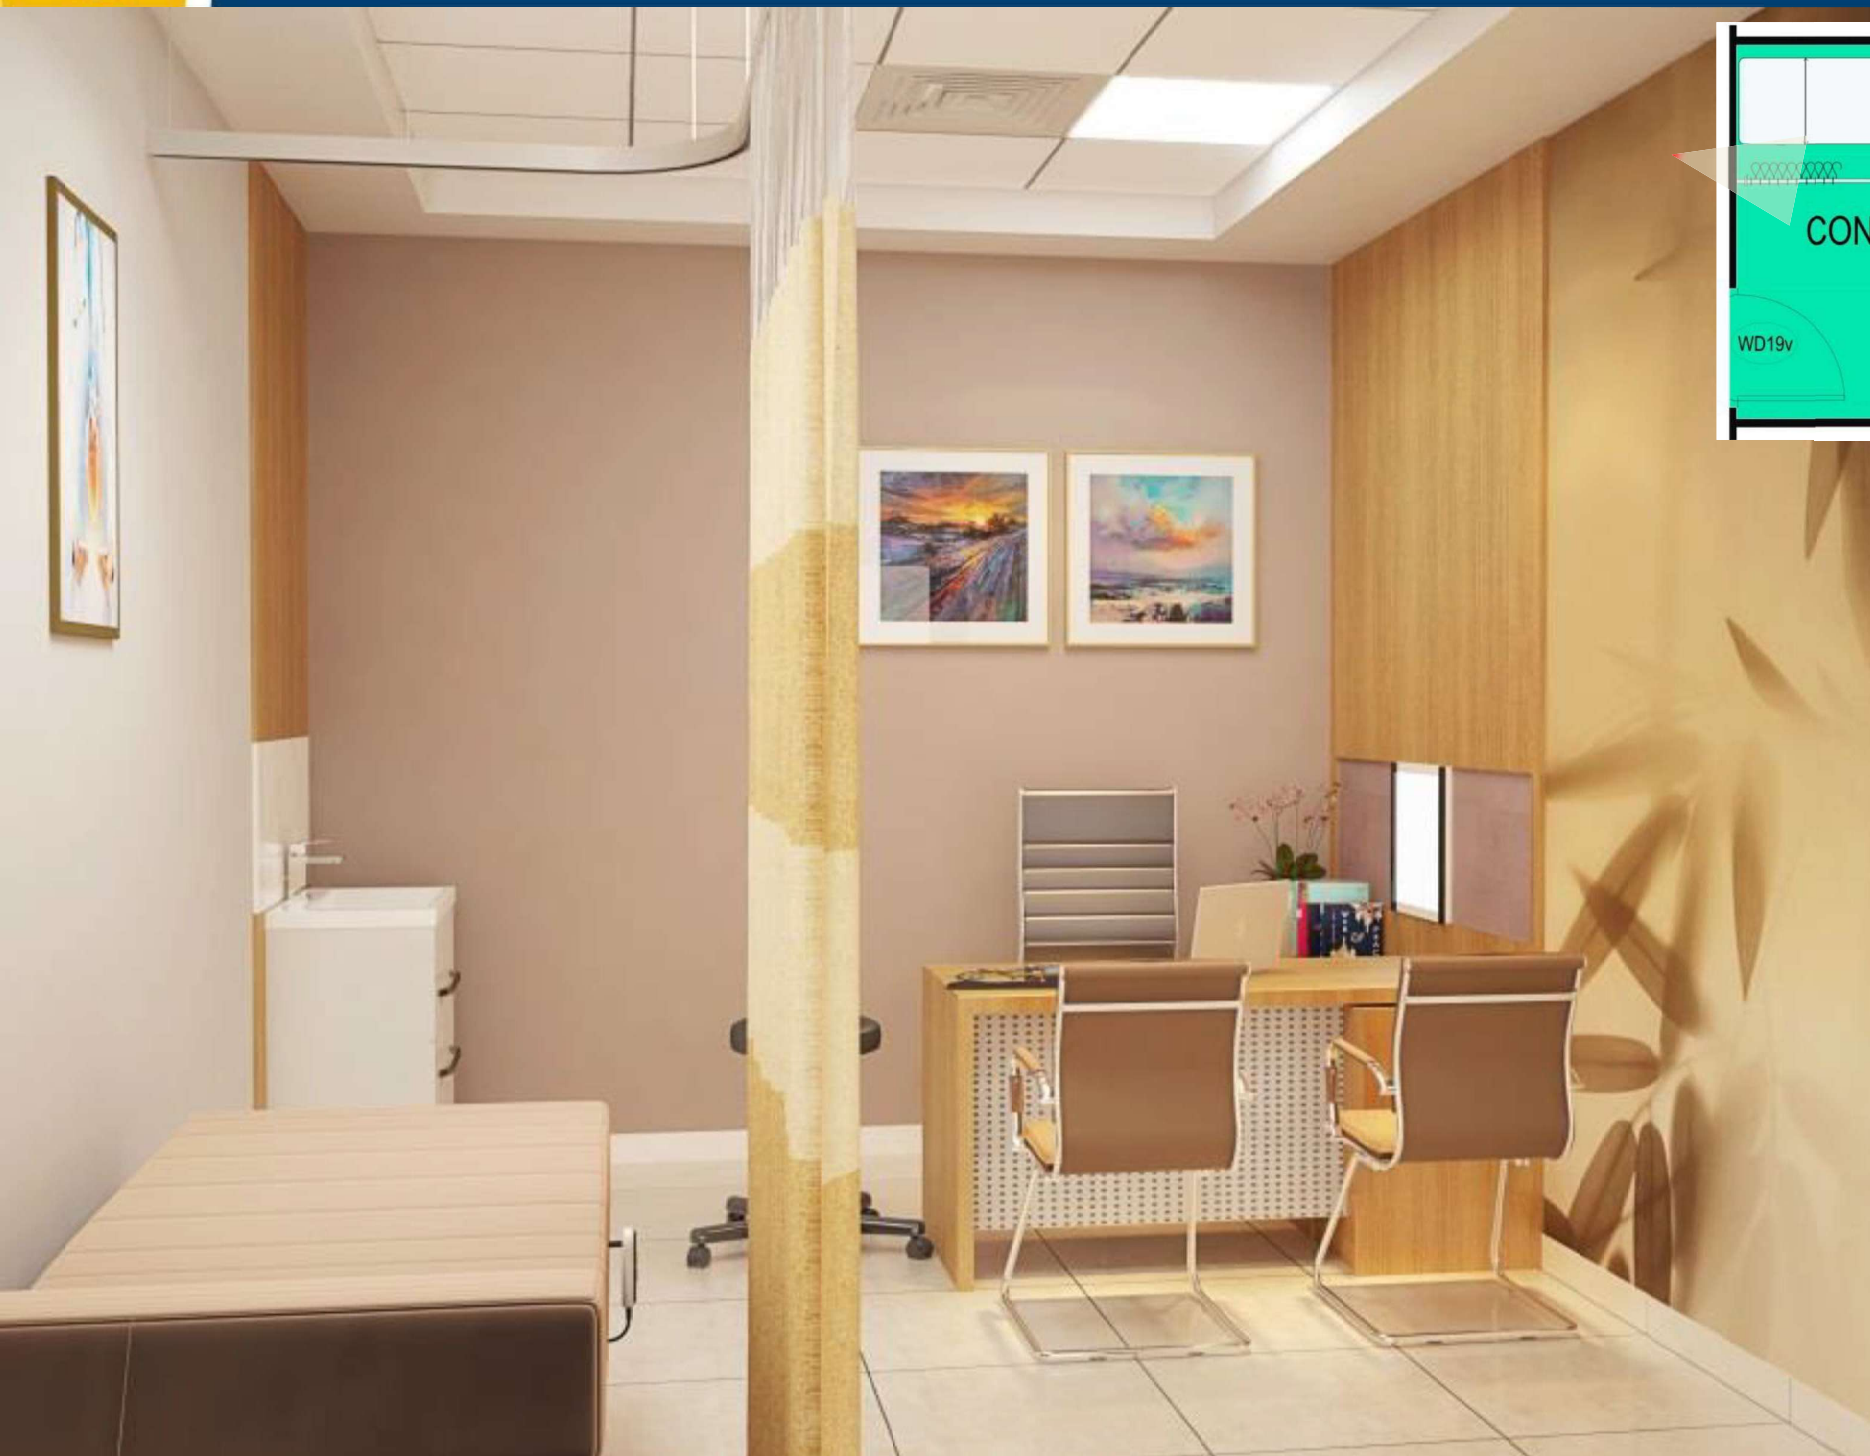



# CONSULTATION ROOM- MATERIAL PALETTE

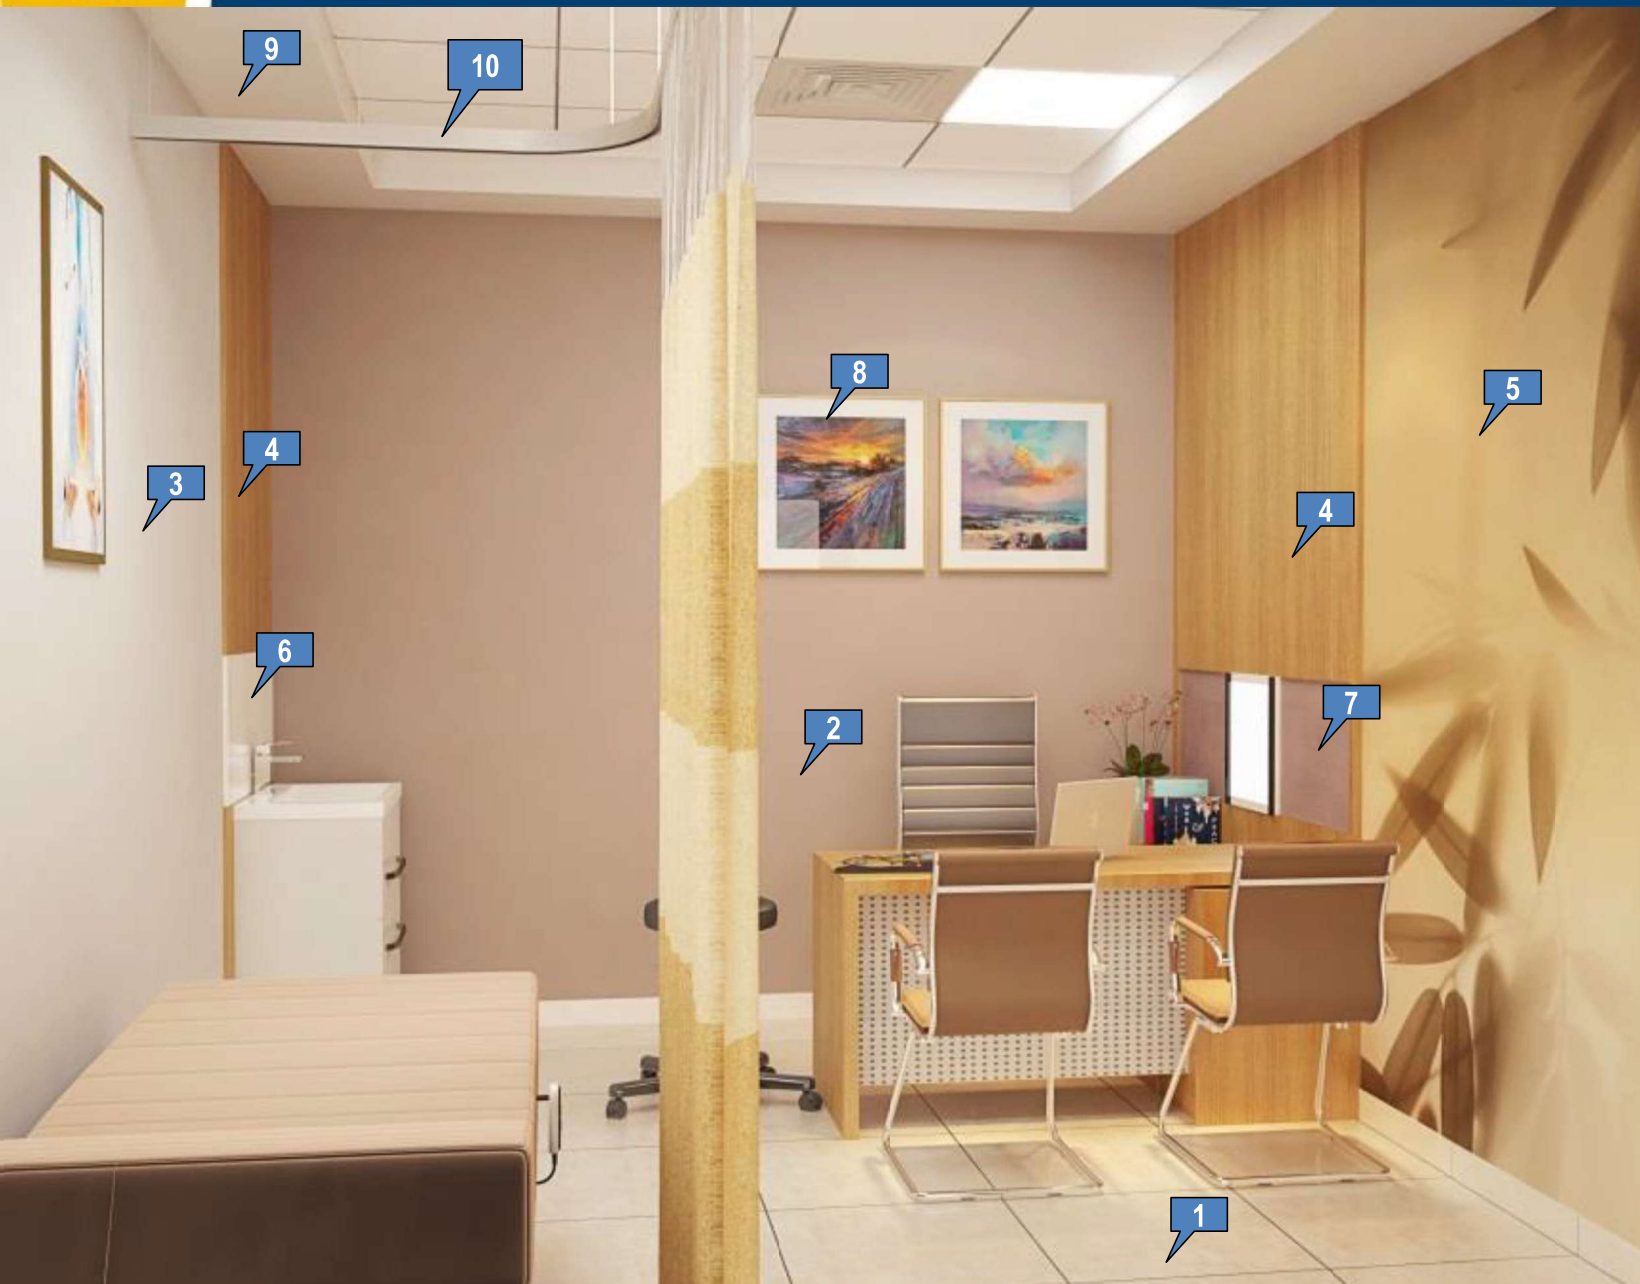

## Flooring finish

- 1 600X600mm Vitrified Tile- Botticchio Classico From Kajaria

## Wall finish

- 2 Paint Finish- Morning Light (8691- from Asian Paints)
- 3 Paint Finish- Easter Lily (8532- from Asian Paints)
- 4 Laminate Panelling- Urban Teak (449- Century Laminates)
- 5 Approved Graphics
- 6 Corian Backsplash- Alpine White from LG
- 7 Soft Board Fabric- Peach (MS- 432 from Response)
- 8 Approved Art Work


## Ceiling finish

- 7 MR Gypsum Ceiling @2700mm LVL
- 8 Grid Ceiling @2850mm LVL






# CONSULTATION ROOM FLOORING (APPROVED ON 21-02-2020)

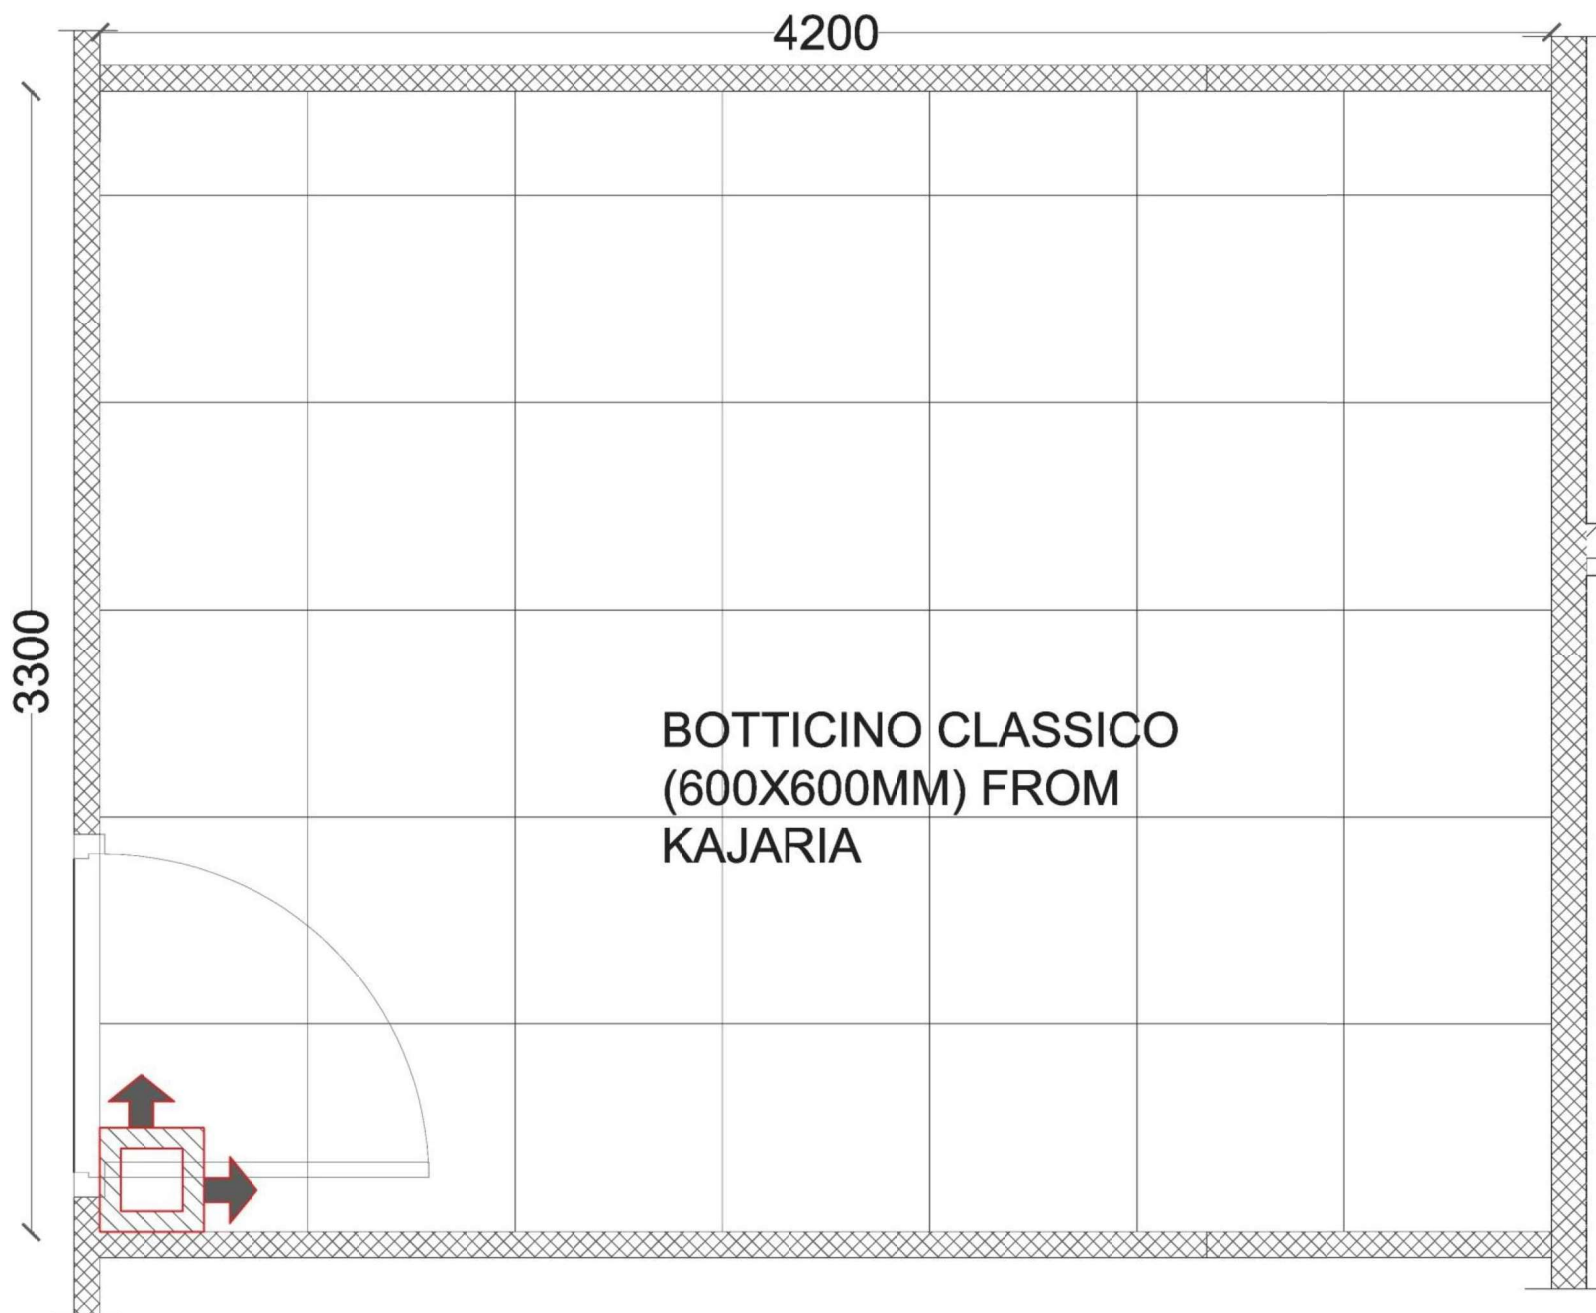





# CONSULTATION ROOM RCP (APPROVED ON 21-02-2020)

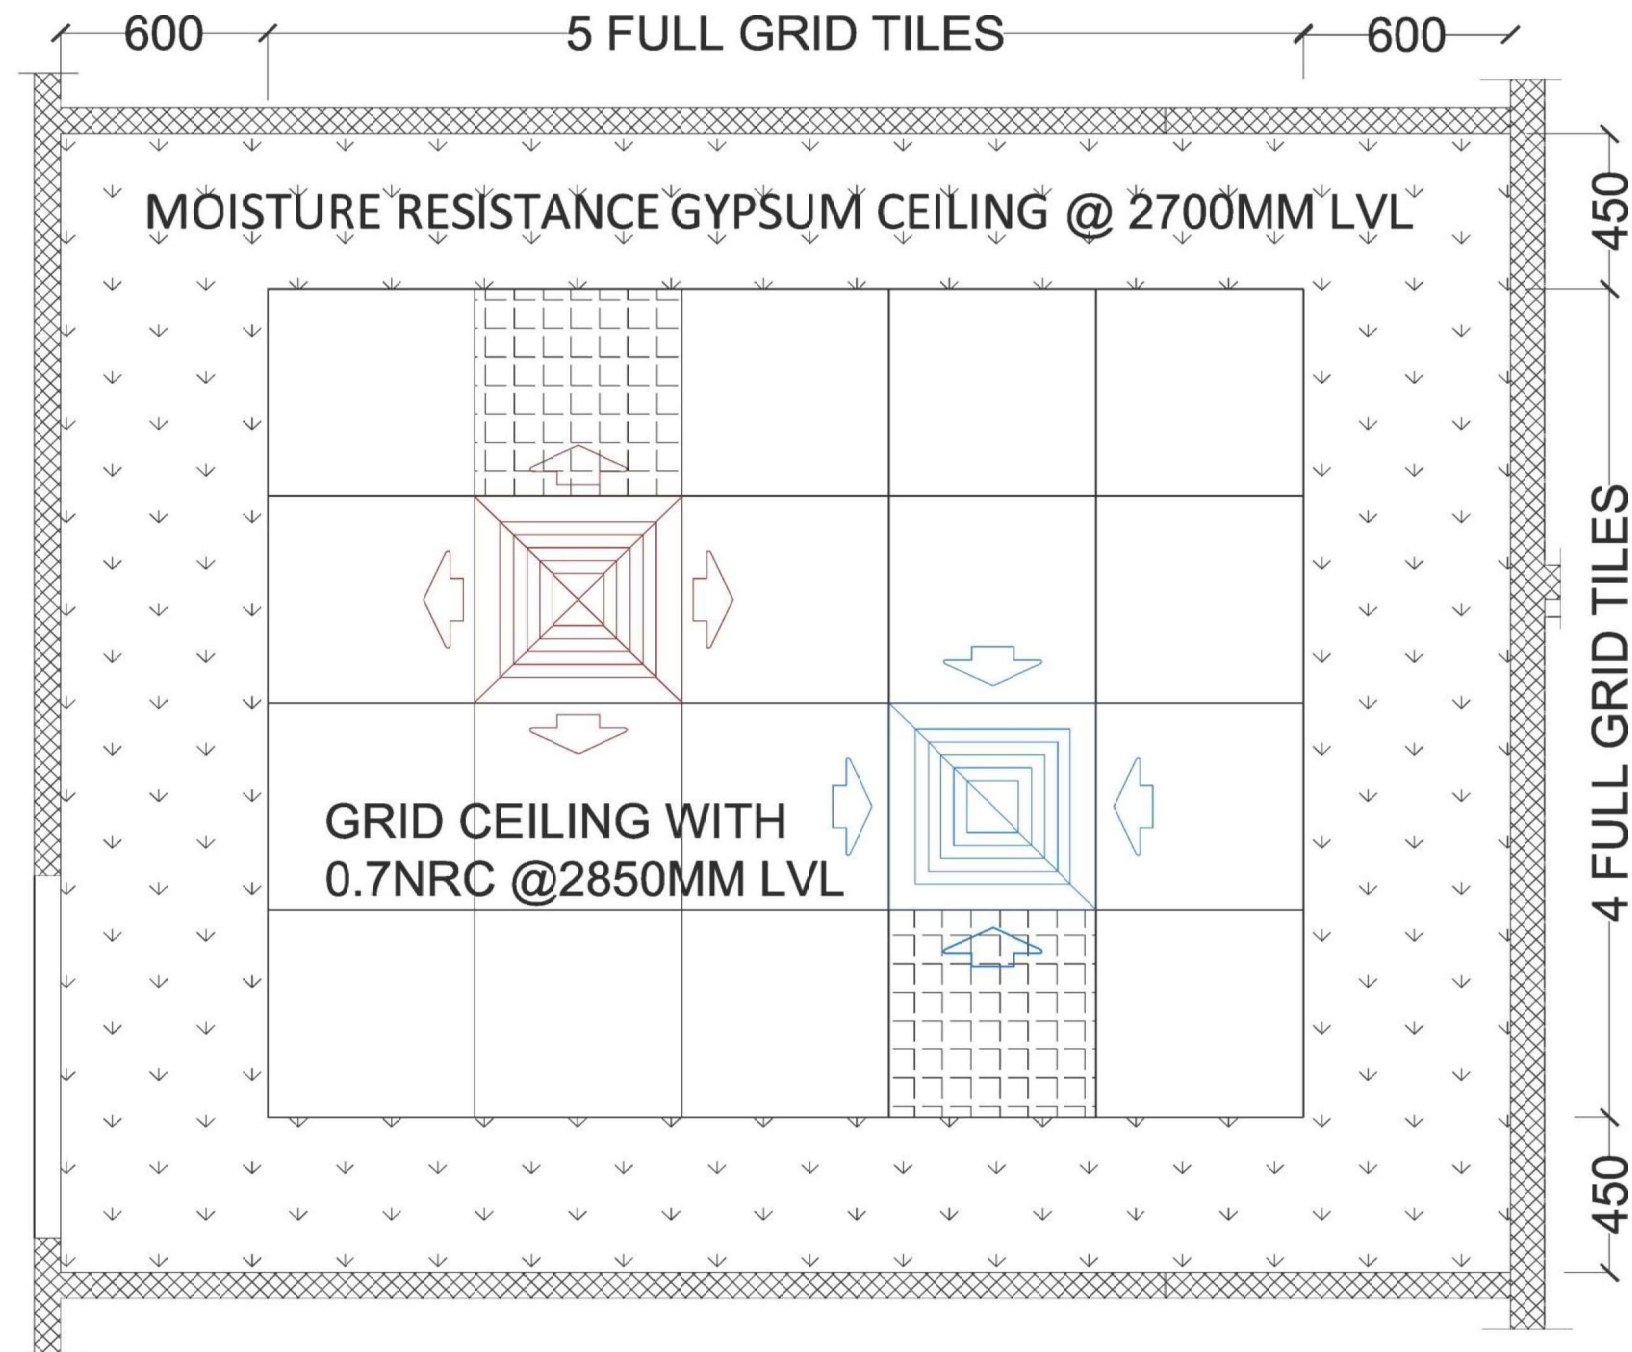






# RADIATION ONCOLOGY DEPARTMENT CORRIDOR VIEW (APPROVED ON 29-02-2020)

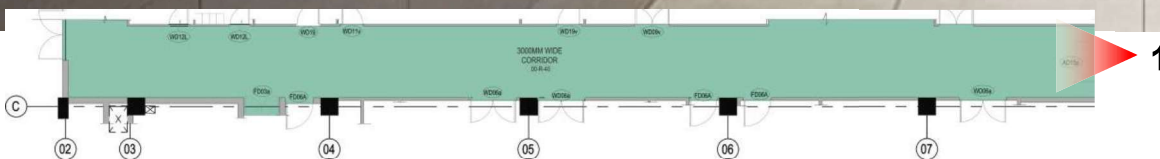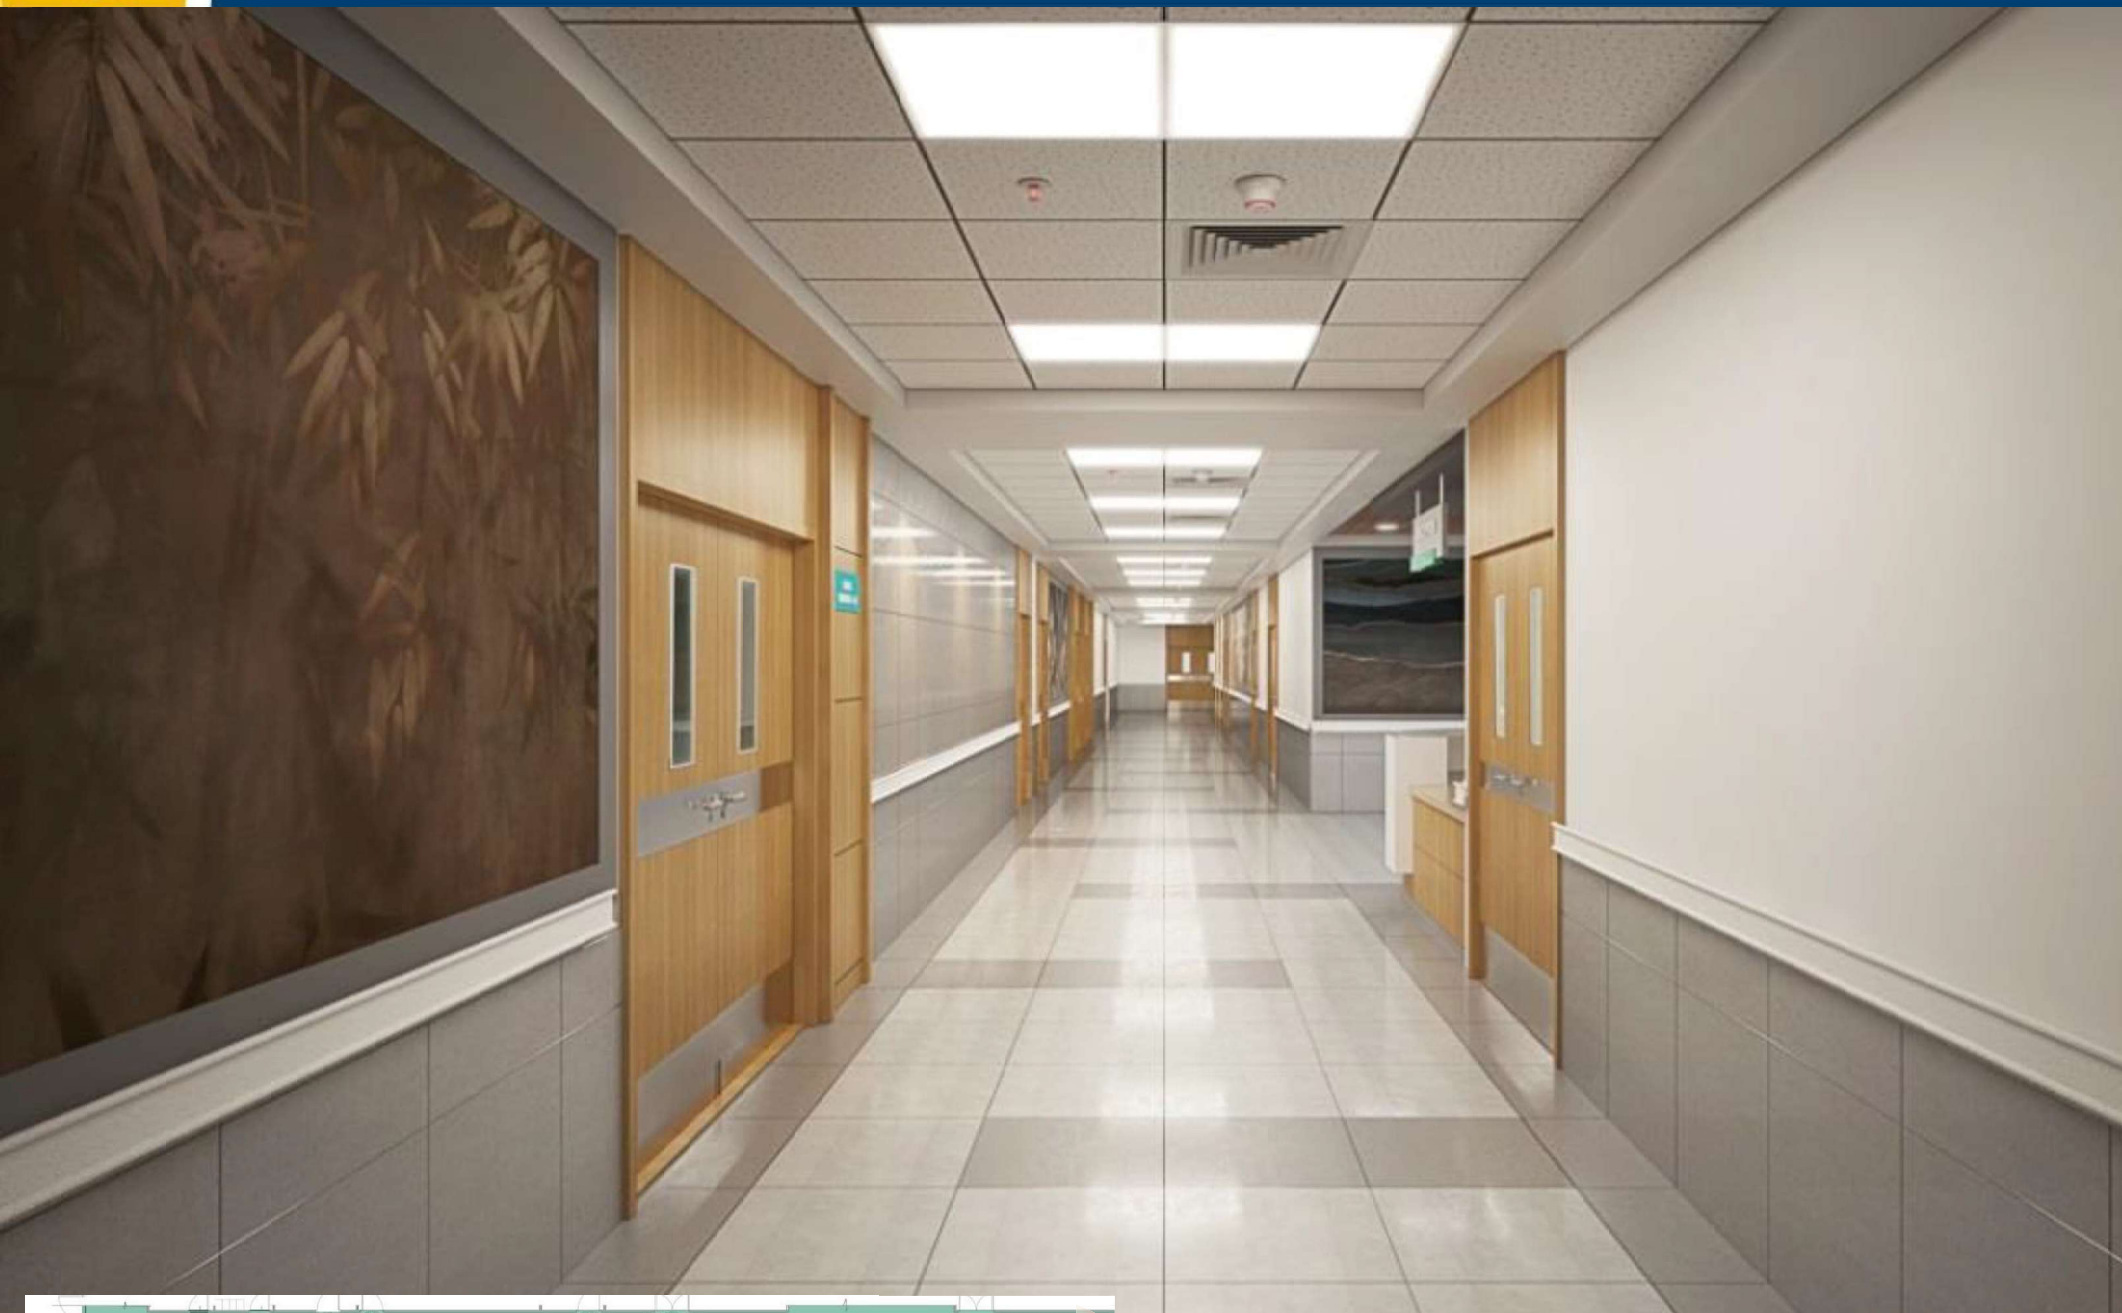



## RADIATION ONCOLOGY DEPARTMENT CORRIDOR - MATERIAL PALETTE

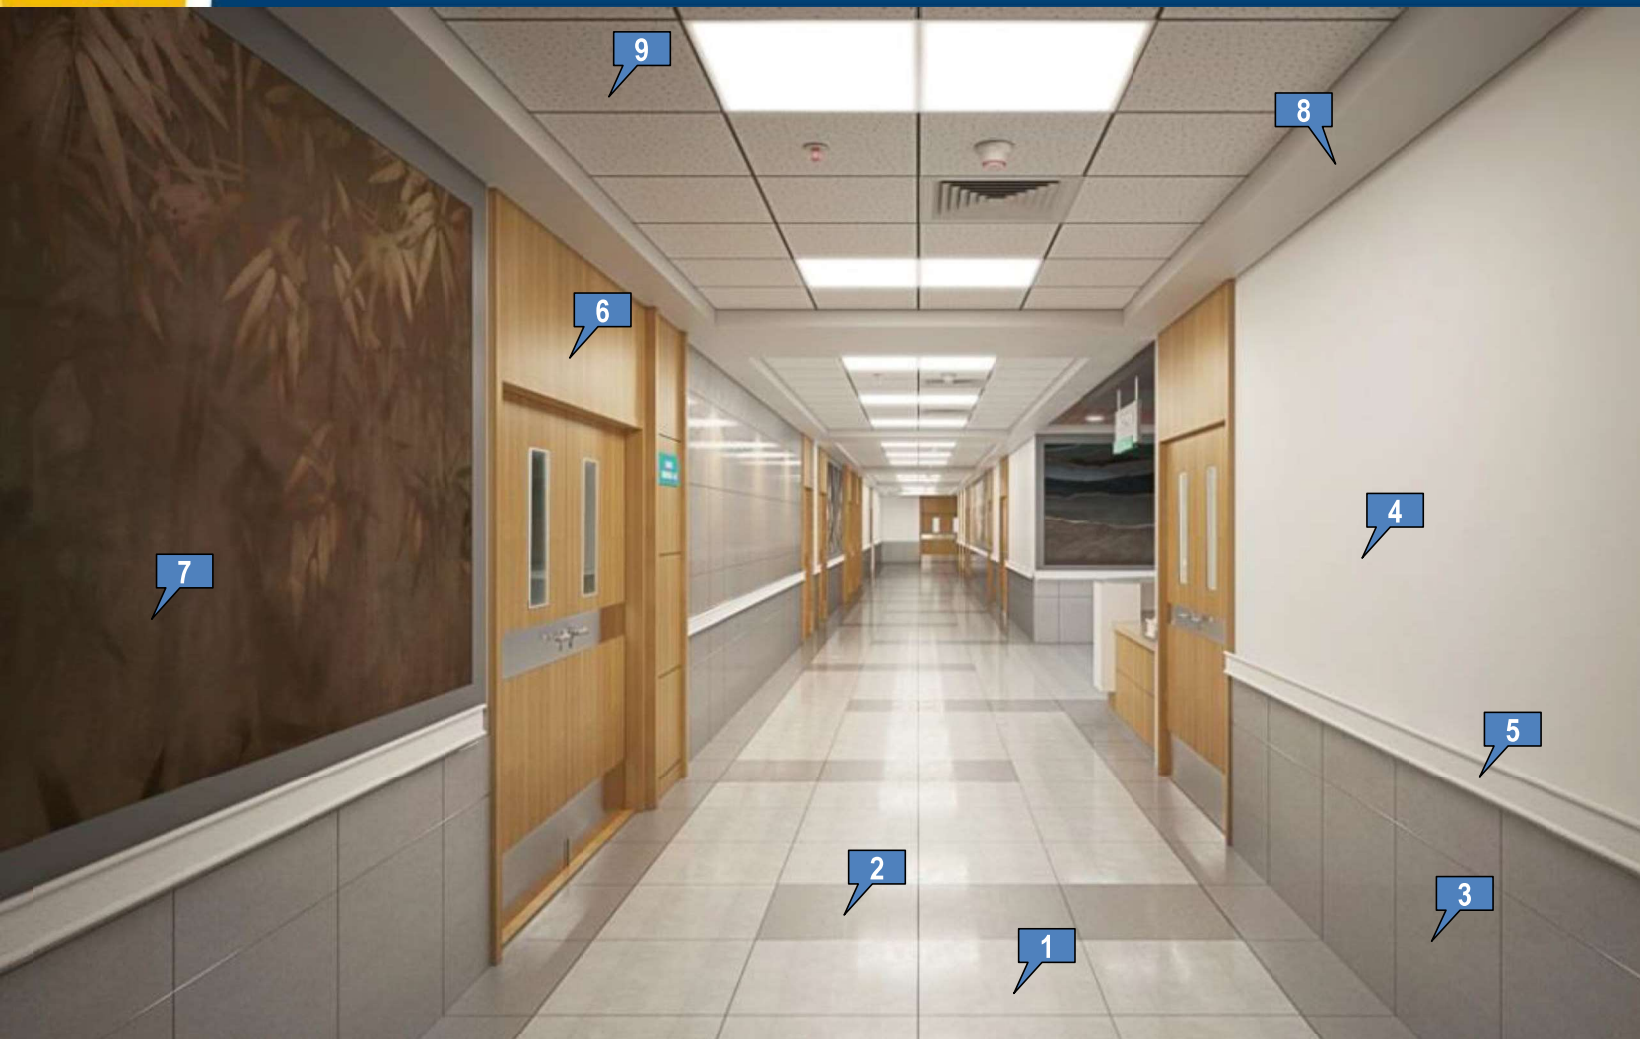

### Flooring finish

- 1 600X600mm Vitrified Tile- Hublo Grey From Kajaria
- 2 600X600mm Vitrified Tile- Hublo Gris From Kajaria

### Wall finish

- 3 600X600mm Vitrified Tile Cladding- Hublo Gris From Kajaria
- 4 Paint Finish- Morning Glory (0765- from Asian Paints)
- 5 150mm HT Acrylic Band
- 6 Laminate Panelling- Urban Teak (449- Century Laminates)
- 7 Approved Graphics


### Ceiling finish

- 8 MR Gypsum Ceiling @2750mm LVL
- 9 Grid Ceiling @2850mm LVL






# RADIATION ONCOLOGY DEPARTMENT CORRIDOR FLOORING & RCP (APPROVED ON 29-02-2020)

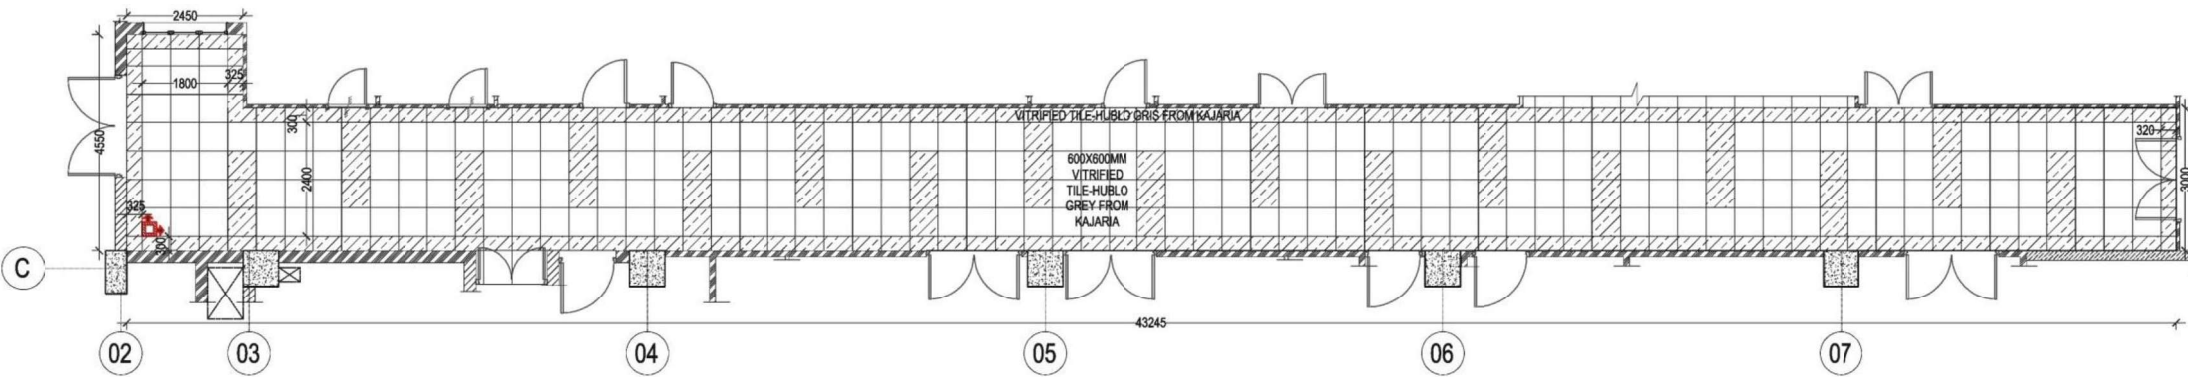



**FLOORING PLAN**

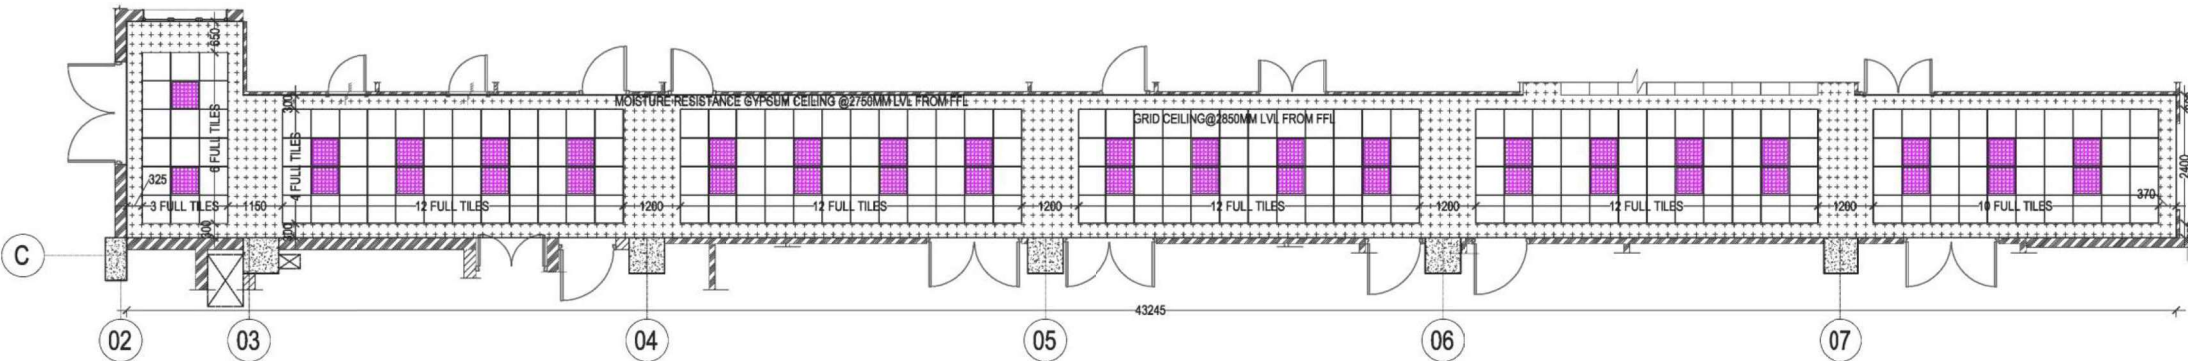

**REFLECTED CEILING PLAN**




# LIFT LOBBY VIEW (APPROVED ON 22-04-2020)

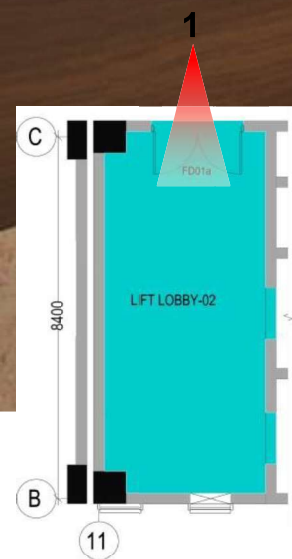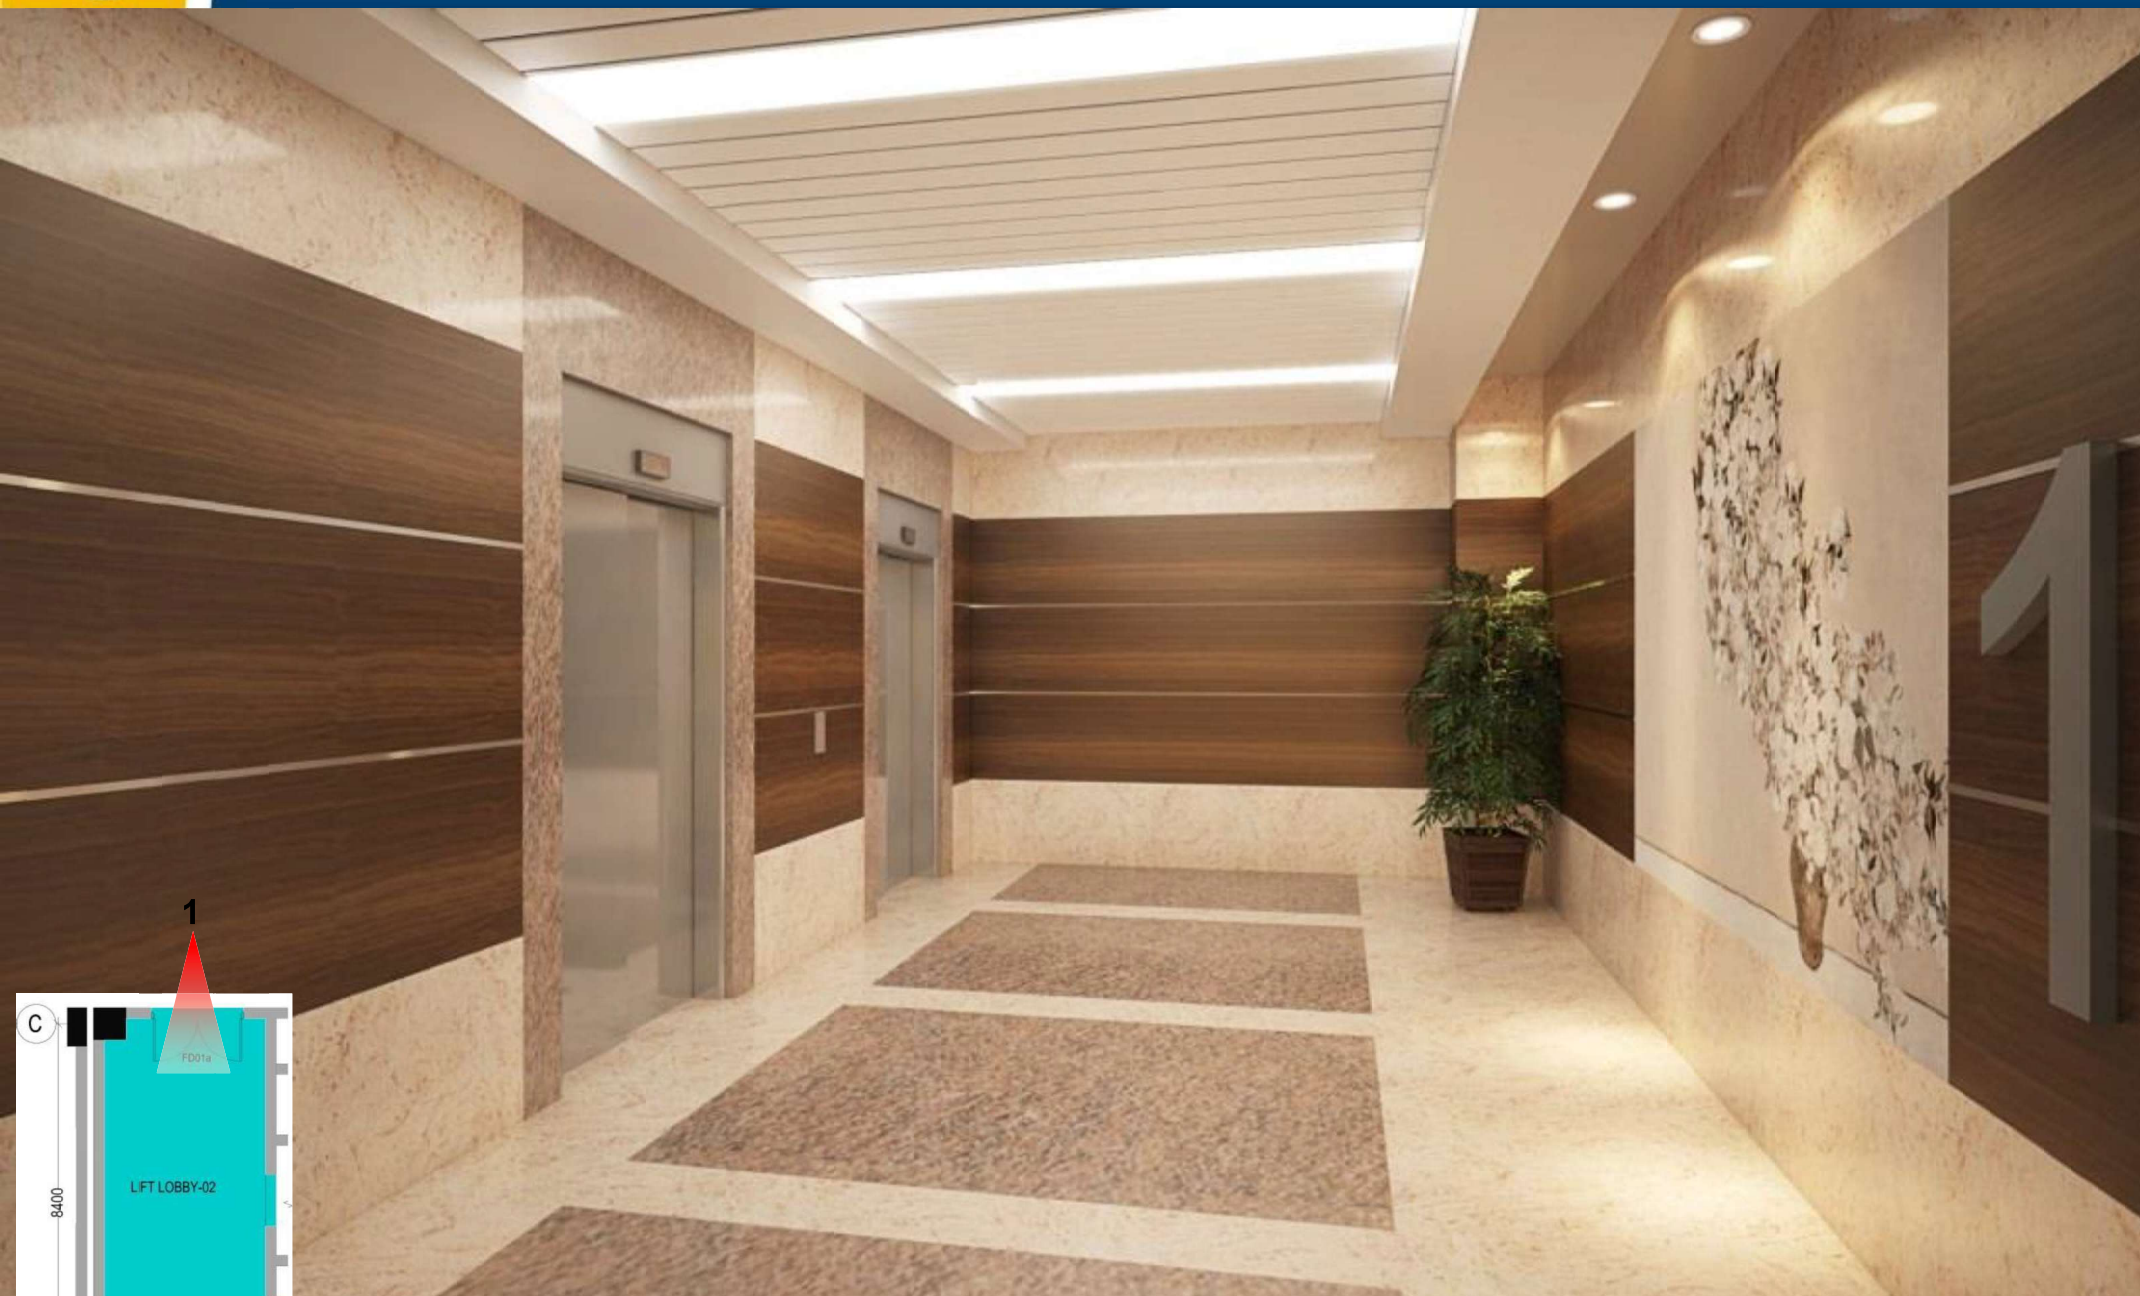





# LIFT LOBBY- MATERIAL PALETTE

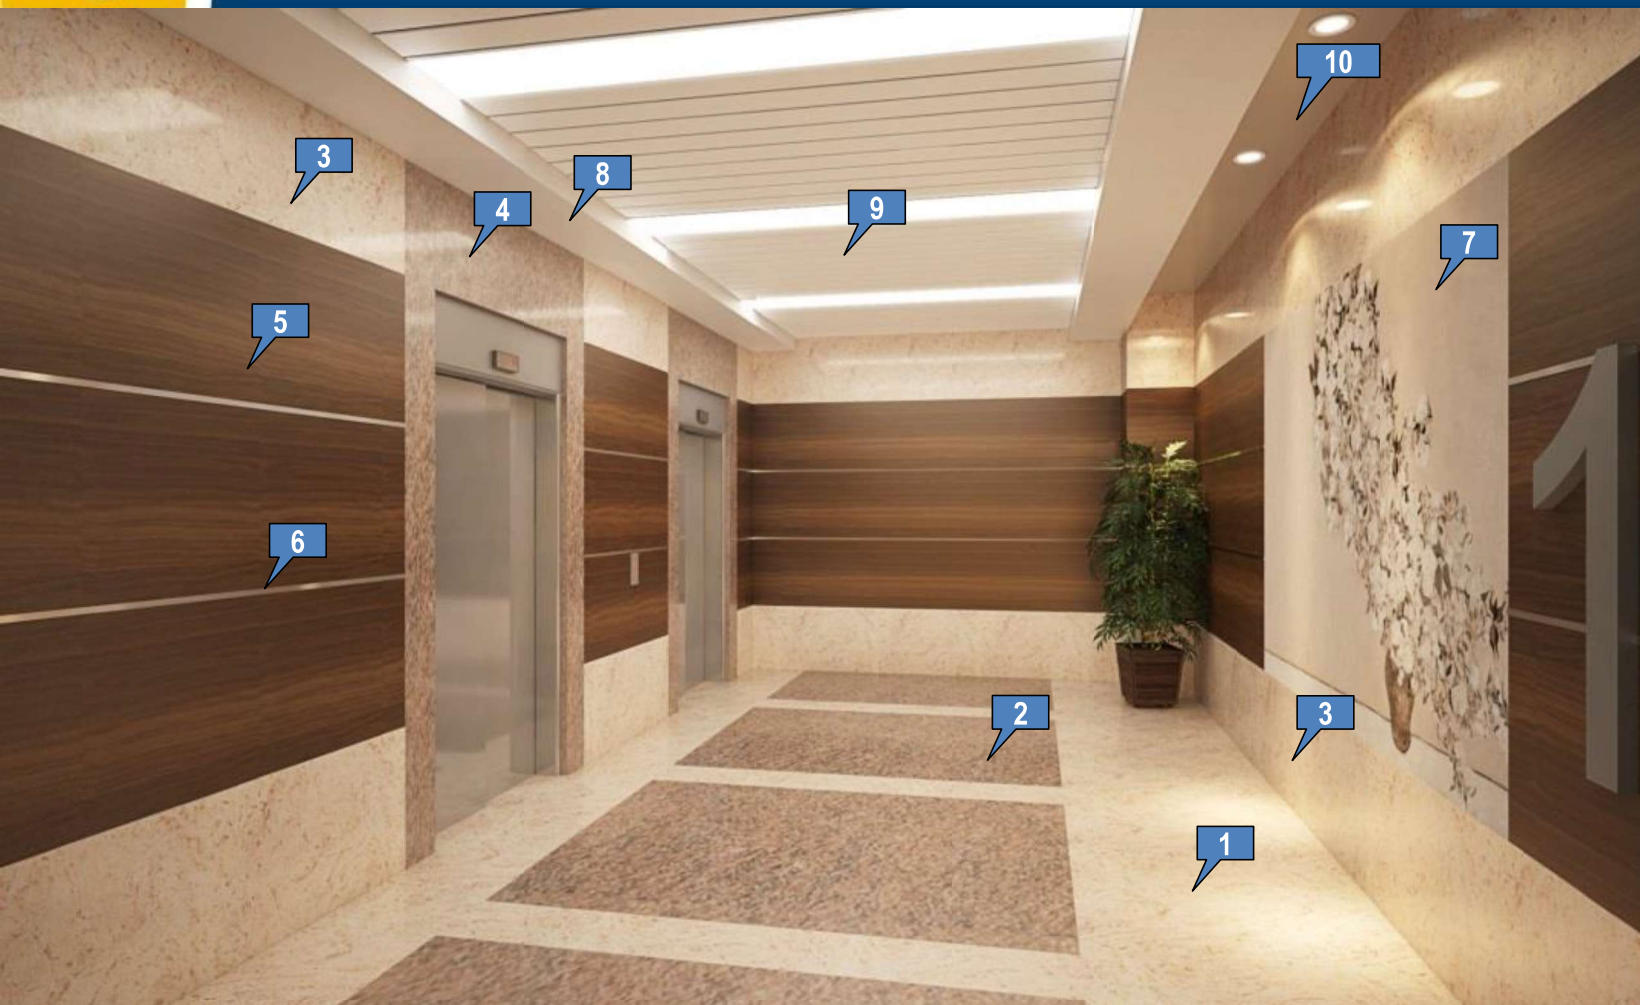

## Flooring finish

- 1 Shiva Gold Granite
- 2 Multi Colour Granite

## Wall finish

- 3 Shiva Gold Granite Cladding
- 4 Multi Colour Granite Cladding
- 5 Laminate Panelling- Sud-5034 (From Greenlam)
- 6 SS Strip
- 7 Approved Wallpaper

## Ceiling finish

- 8 MR Gypsum Ceiling @2700mm LVL
- 9 Metal Plank Ceiling @2800mm LVL
- 10 MR Gypsum Ceiling @3000mm LVL

